


PLAN VIEW



FRONT ELEVATION

END VIEW

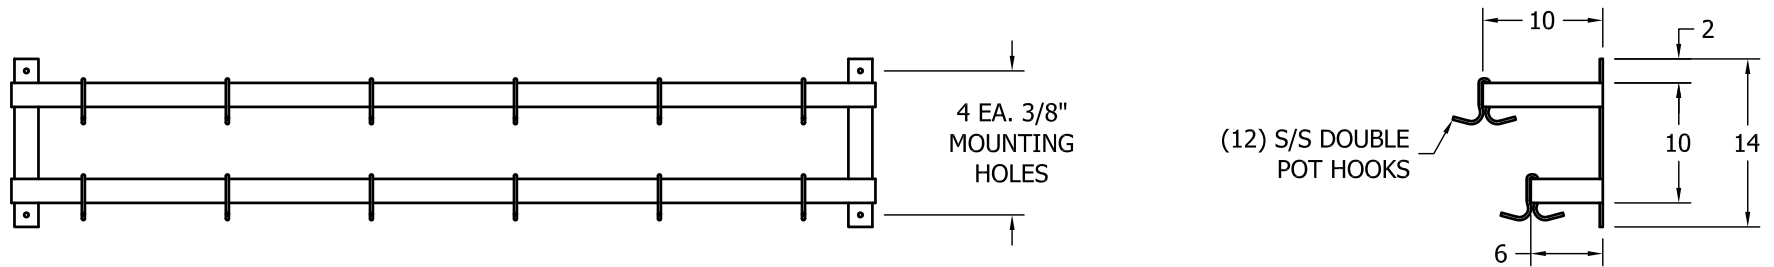

# DLW-72

DRAWN BY: TCP

DATE: 10/24/08

REVISED: \_/\_/\_

M:\DRAWINGS\SHELVES\POT RACKS\DLW72.DWG

PAGE: 1 OF 1