


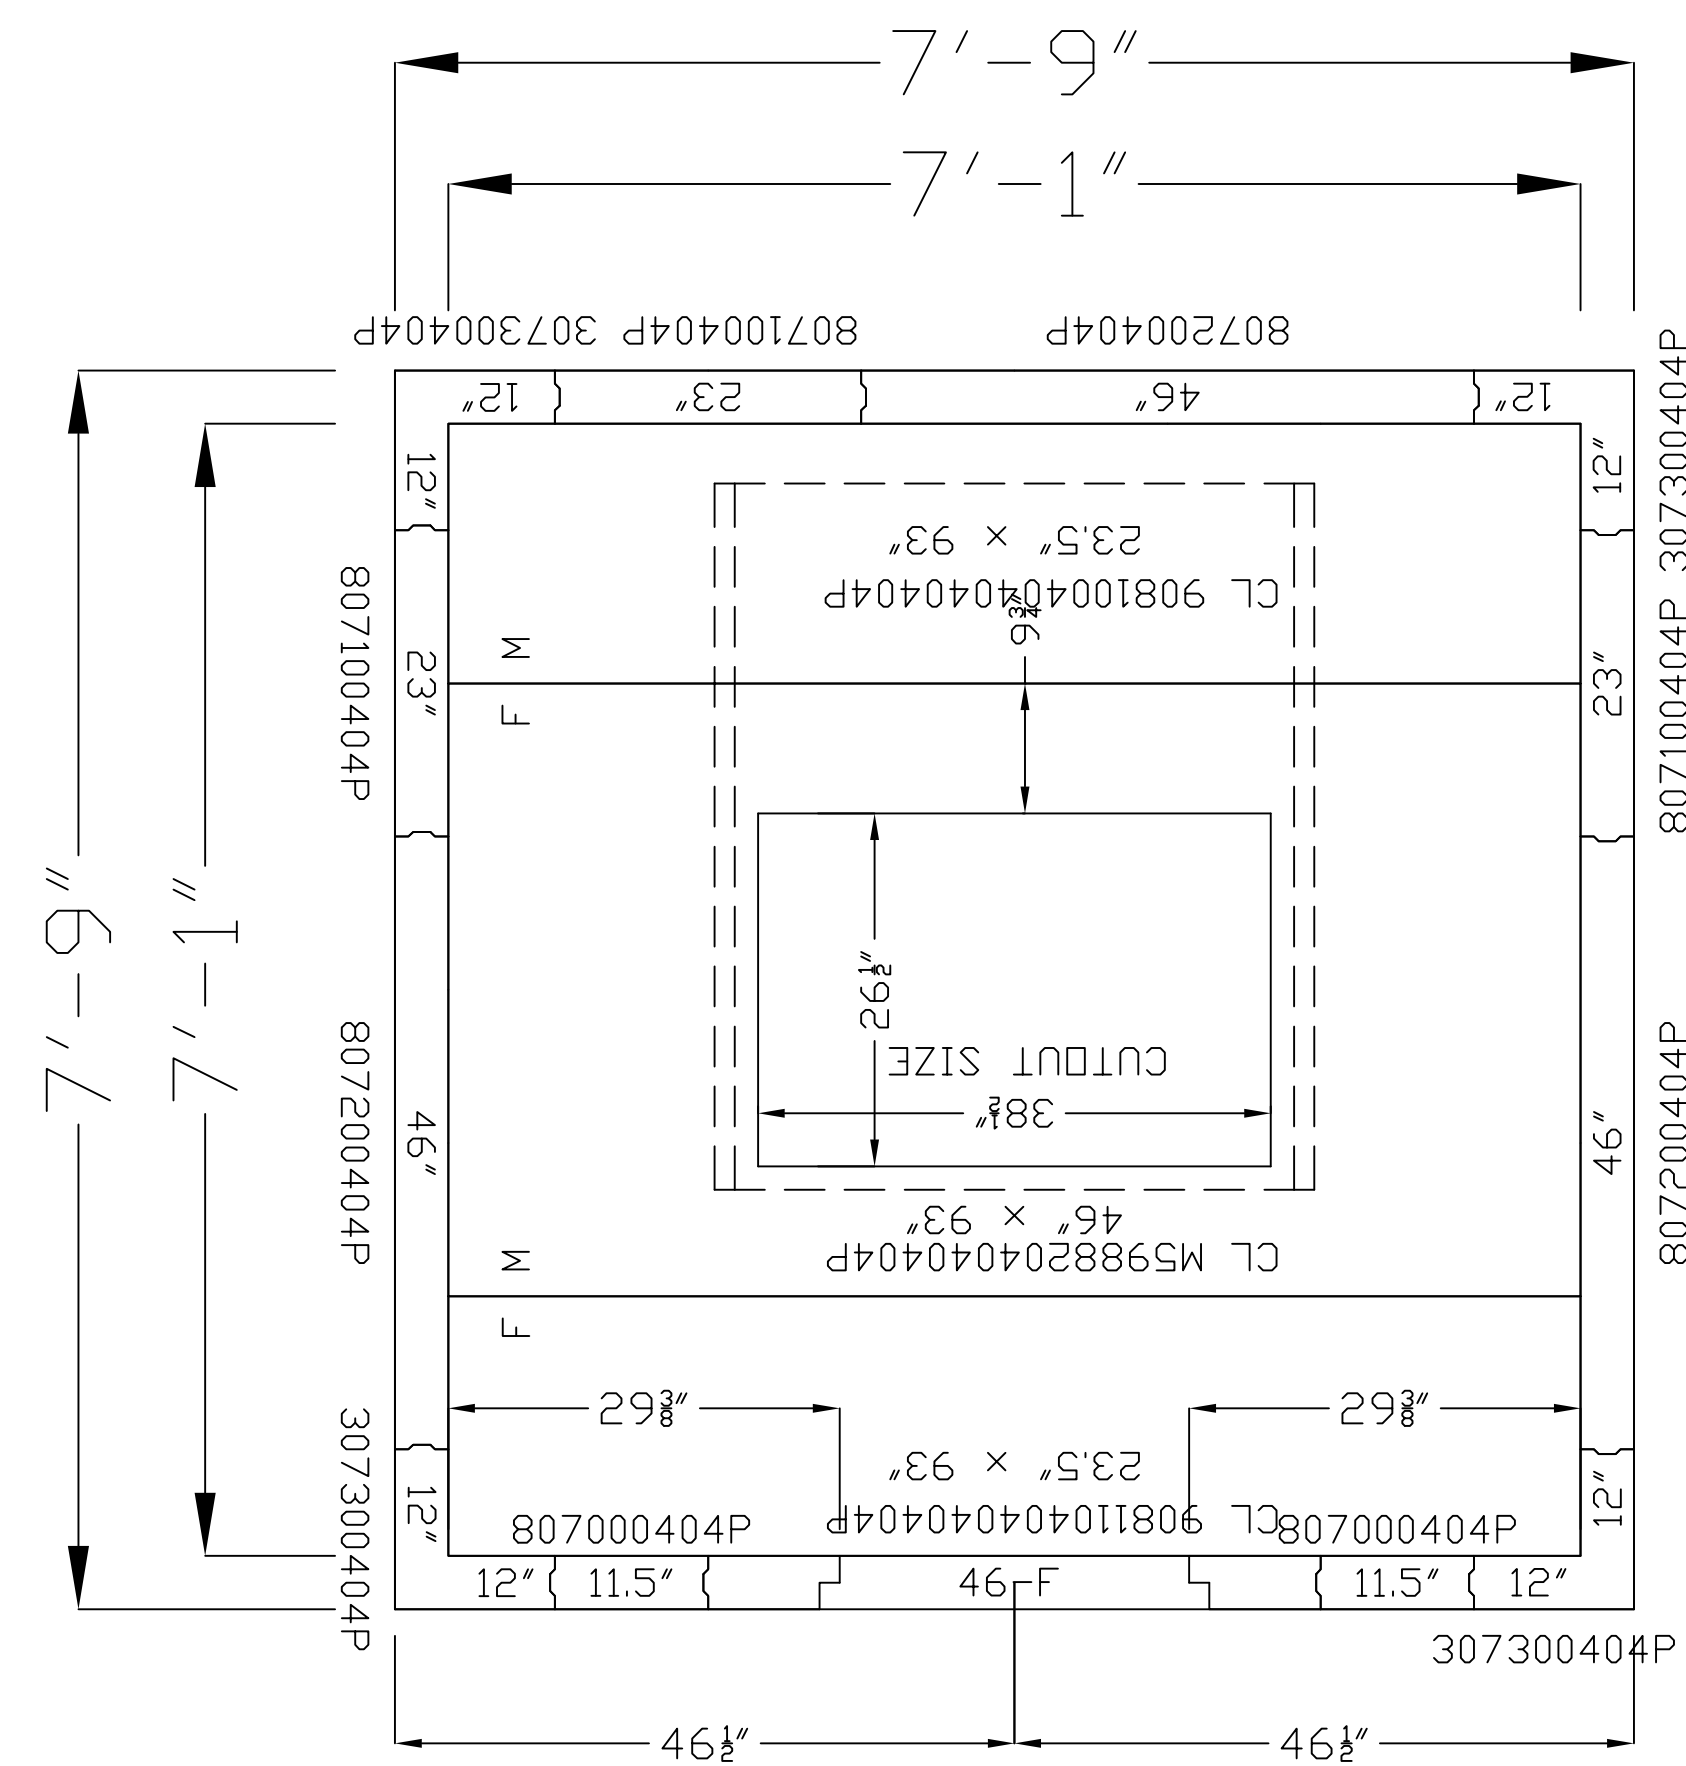
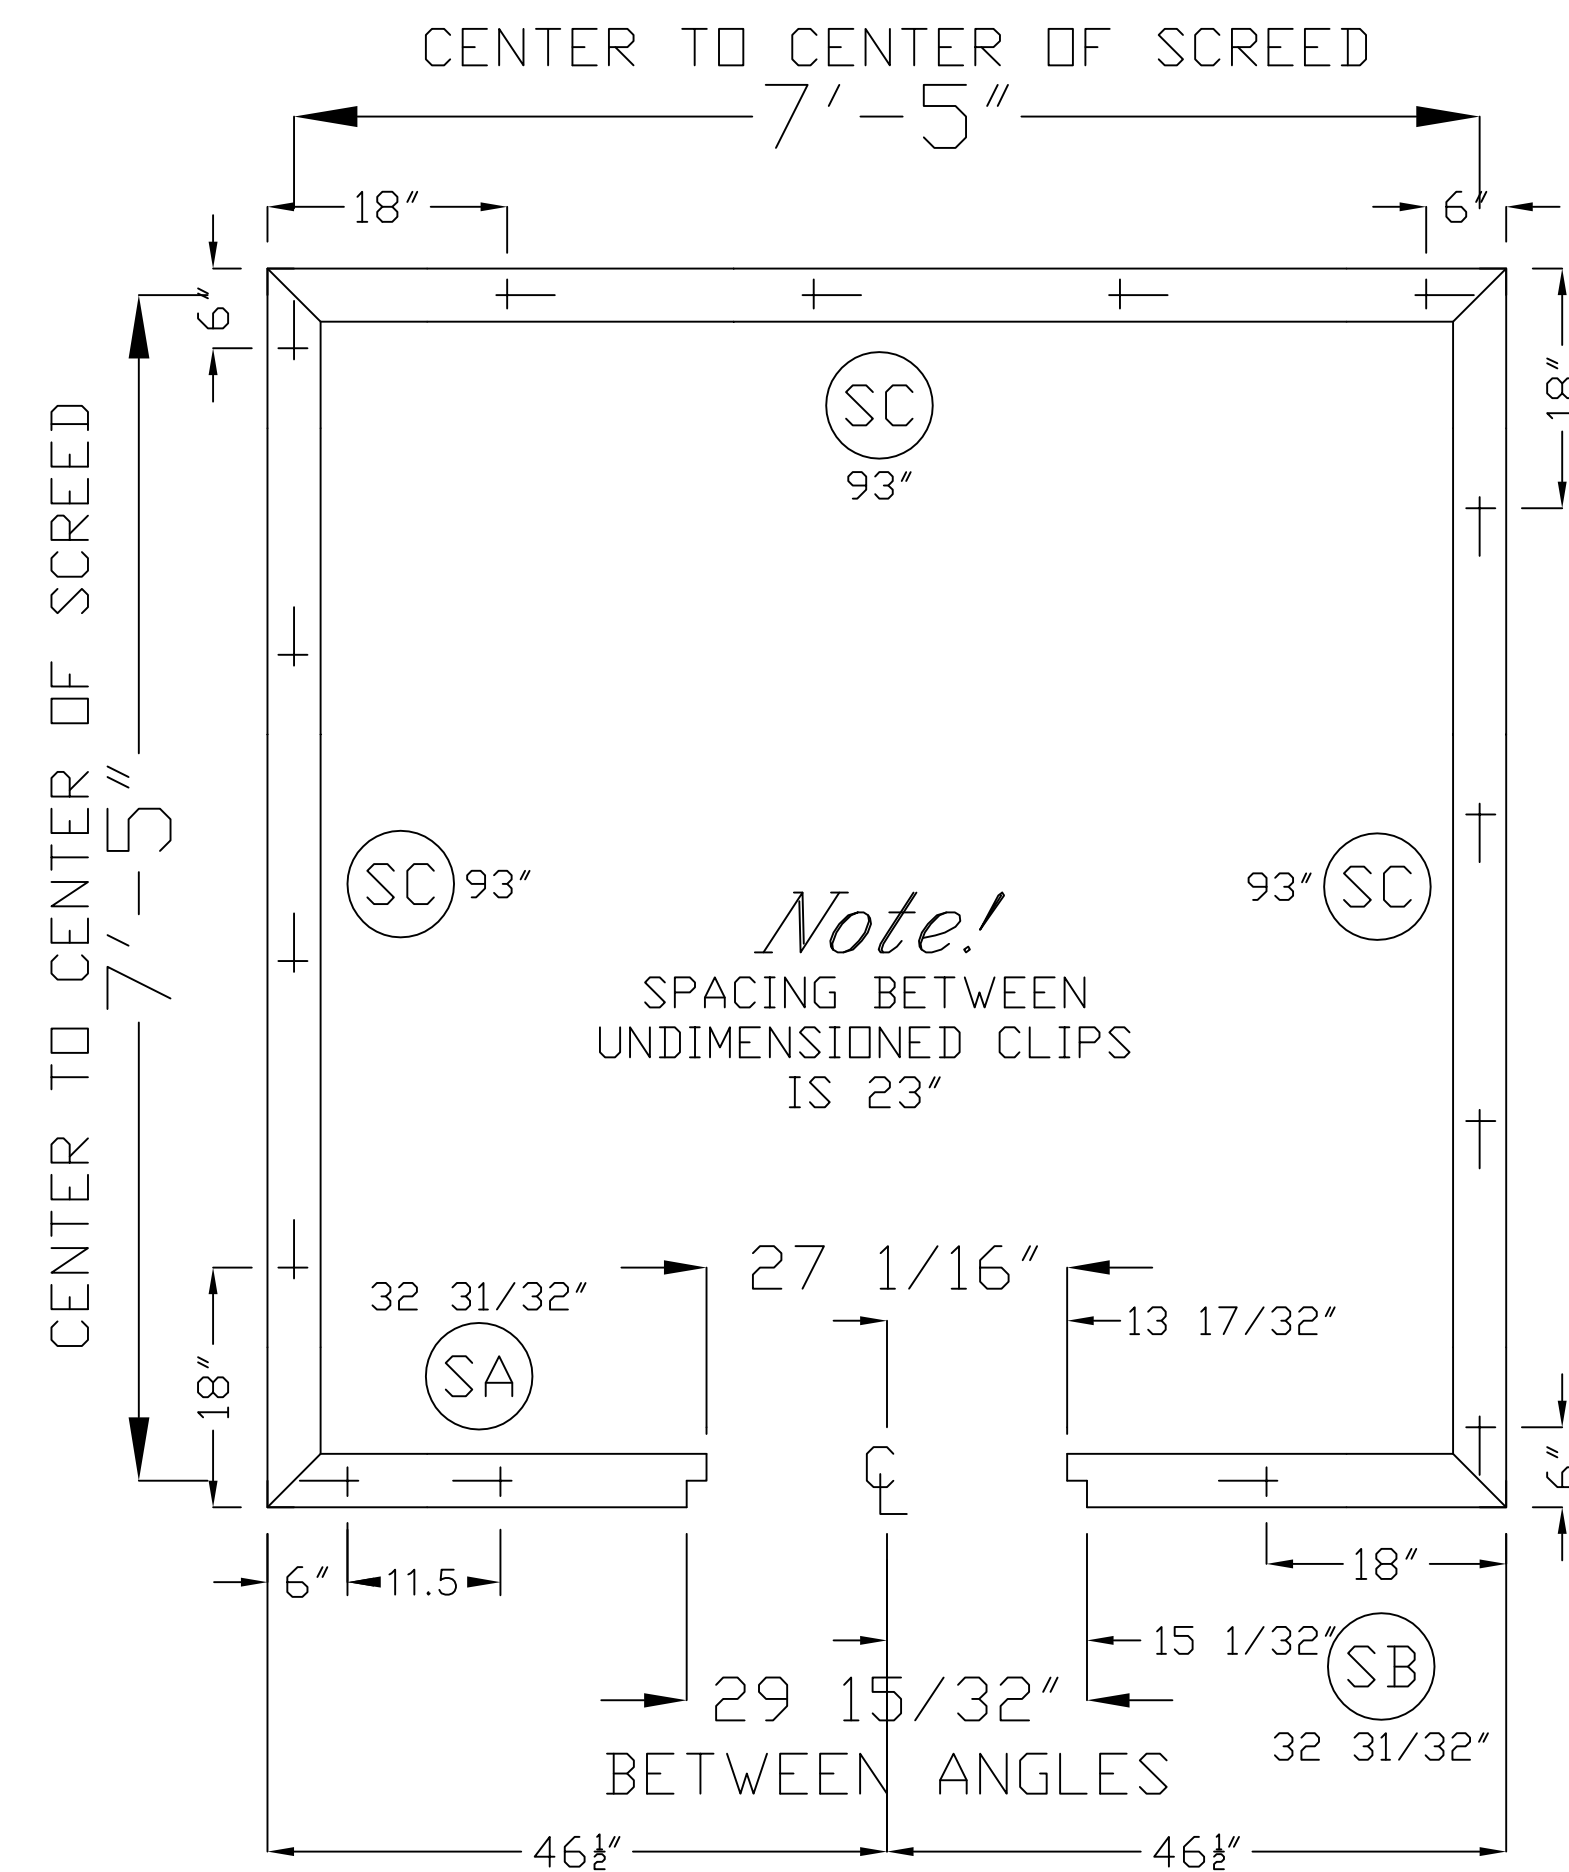


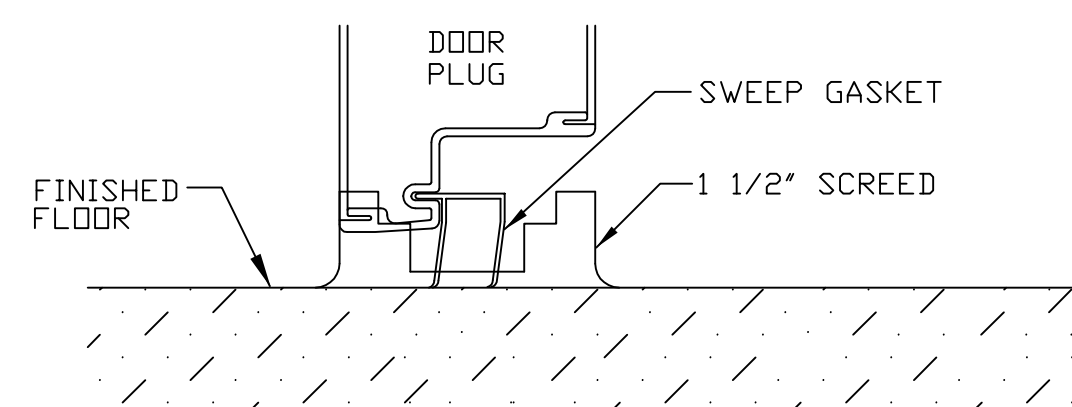


COOLER
115-60-1 1.0 AMPS TO LIGHT

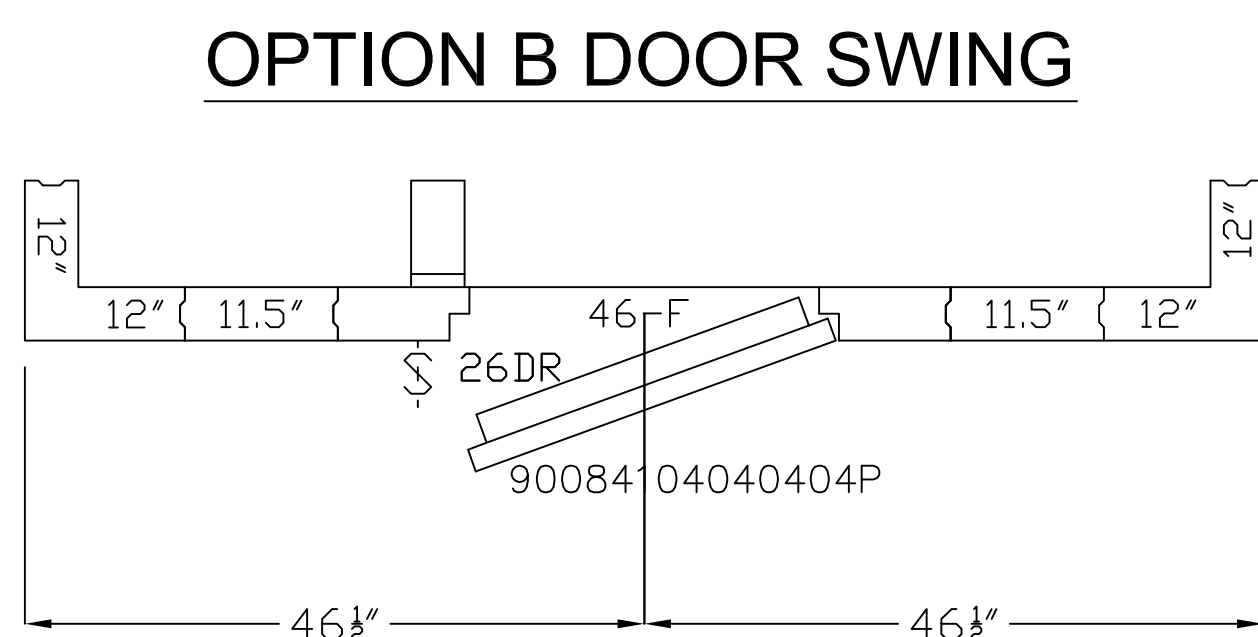

1 1/2" VINYL SCREED
(WITH SCREED DIMENSION REQUIREMENTS)
QSX7088VSCD4
5 PIECES

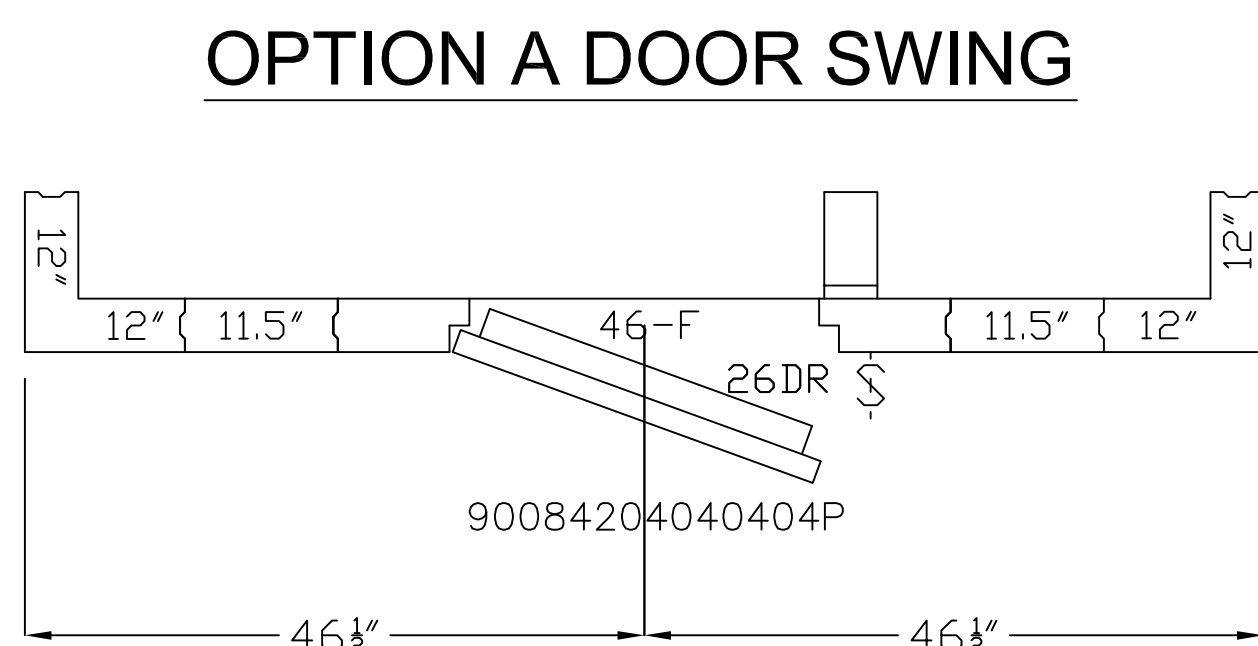

FLOORLESS COOLER WITH
1 1/2" VINYL SCREED
DETAIL (40)

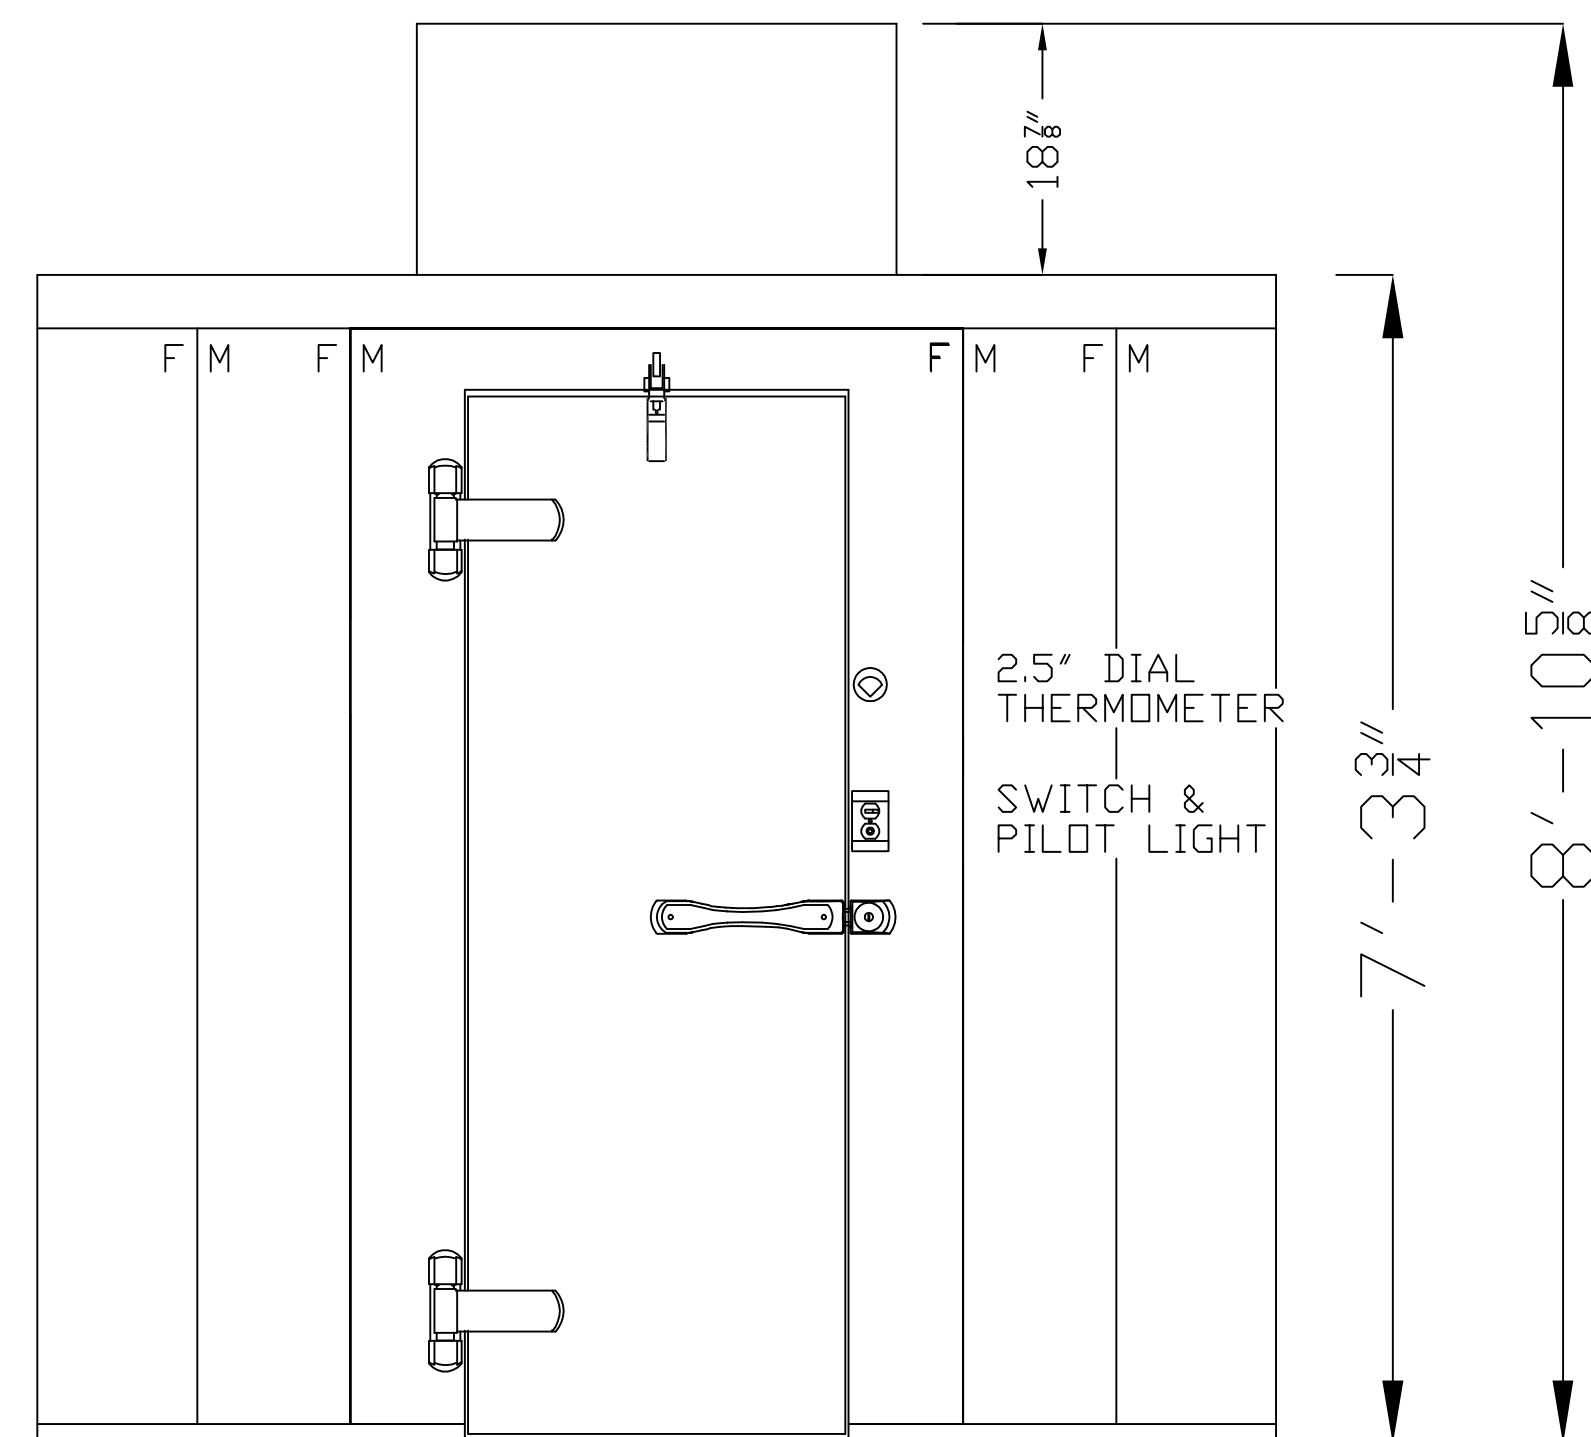

DOOR ELEVATION
46x82.25DS 26X78 DR CLR FLS
THRESHOLD DETAIL 40

WALK-IN SPECIFICATIONS

SIZE: 7'-9" X 7'-9" X 7'-3 3/4"

PANELS:

ALL FOAMED PANELS ARE 4"

EXTERIOR FINISH:

ALL 26 GA STUCCO GALVALUME

INTERIOR FINISH:

ALL 26 GA STUCCO GALVALUME

FLOOR TYPE:

COOLER - 1 1/2" VINYL SCREED

HEIGHT:

OD 7'-3 3/4" ID 6'-11 3/4"

DOORS:

46x82.25DS 26X78 DR CLR FLS
115-60-1/1.0 AMPS


ACCESSORIES:

<NONE>

REFRIG: POLAR-PAK

OPTION (1) PC069T2 115/60-1 R404A 16.3 AMPS
OPTION (2) PC069T3 208/230/60-1 R404A 6.3 AMPS

USE this drawing for installation

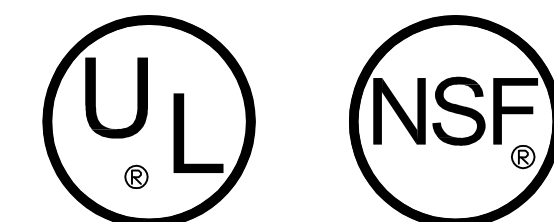

IMPORTANT NOTES:

- 1) ALLOW MINIMUM 1" CLEARANCE ALL AROUND WALK-IN.
- 2) WALK-IN CEILING IS NOT DESIGNED FOR FOOT TRAFFIC OR STORAGE.
- 3) GENERAL CONTRACTOR TO REFER TO DESIGN AND SPECIFICATIONS MANUAL FOR FLOOR DETAIL INFORMATION.
- 4) SPECIAL NOTE TO GENERAL CONTRACTOR AND SUBCONTRACTOR FOR QUARRY TILE OR CONCRETE WEARING FLOOR - THE SHEET METAL PANEL FACINGS MAY BE SUSCEPTABLE TO STAINING DUE TO EXCESSIVE MOISTURE CREATED BY THE HYDRATION OF CONCRETE TYPE MATERIALS. THEREFORE, IT IS ABSOLUTELY NECESSARY THAT EACH ROOM BE PROPERLY VENTILATED. ALSO NOTE THAT SPECIAL PRECAUTIONS MUST BE TAKEN WHEN USING MURIC ACID DUE TO EFFECTS HYDROCHLORIC ACID FUMES HAVE ON ALUMINUM AND STAINLESS STEEL MATERIALS.

DEALER:		DRAWN BY: SB	SCALE: 3/8"=1'-0"
PROJECT: 7'-9"X7'-9"X7'-3 3/4"		DATE: 05/19/2010	DRAWING NO. Q5X7-088-CT

P.O. BOX 550
2915 TENNESSEE AVENUE NORTH
PARSONS, TN. 38363
(901) 847-6361

KOLPAK
WALK - INS