

# ARBYS LOBBY BEV COUNTER W/DRIP RAIL APPROVAL

INDEX	
PAGE	DESCRIPTION
1	APPROVAL PAGE
2	ASSEMBLY VIEWS
3	ISO VIEWS
4	SECTION VIEW

These shop drawings have been produced according to the interpretation of the architect/designer's drawings and designs. The items represented within will be produced as shown unless changes are made during the submittal process. Any modifications of the drawings by the contractor or architect/designer after these drawings have been approved for construction could result in additional costs.


Any trades who use these drawings for the layout of their work do so at their own risk.

APPROVED:	<input type="checkbox"/>
APPROVED AS NOTED:	<input type="checkbox"/>
REVISE AND RESUBMIT:	<input type="checkbox"/>
APPROVED BY:	_____
PRINT NAME:	_____
DATE APPROVED:	_____



REFERENCE JOB #:		DRAWN BY: BCAMP			
LOCATION:*		DATE: 10/11/17			
STORE #: N/A		SCALE: 1:6			
 <p>7400 SOUTH 28th STREET FORT SMITH, AR 72908 PH. 800-643-2980 FAX. 479-646-5517</p>	BEV COUNTER 117 IN. W/DRIP GRATE <b>APPROVAL</b>	PAGE: 1 OF 25			
		REV	DESCRIPTION	DATE	DRAFTER
		1	DRIP TRAY REVISION	10/24/17	BCAMP

NOTICE: THIS DRAWING IS THE PROPERTY OF QUALSERV SOLUTIONS INC. AND CONTAINS CONFIDENTIAL AND PROPRIETARY INFORMATION. NO PORTION OF THIS DRAWING MAY BE REPRODUCED OR COMMUNICATED WITHOUT EXPLICIT WRITTEN PERMISSION FROM QUALSERV SOLUTIONS INC.

10/27/2017

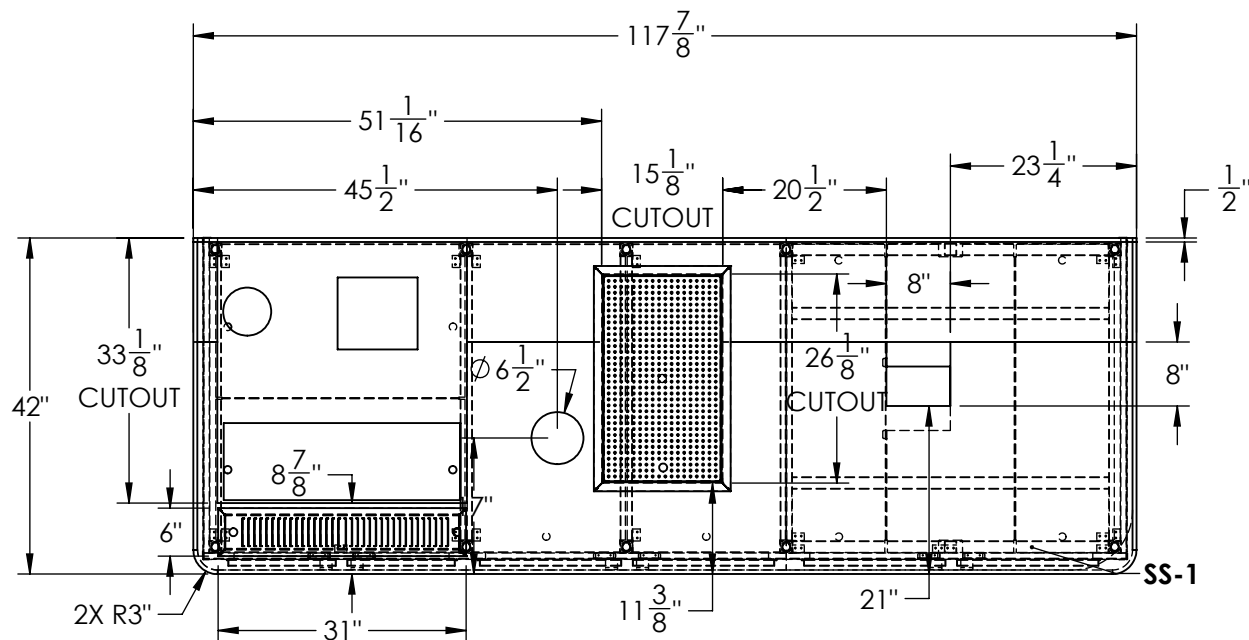


### PLAN VIEW

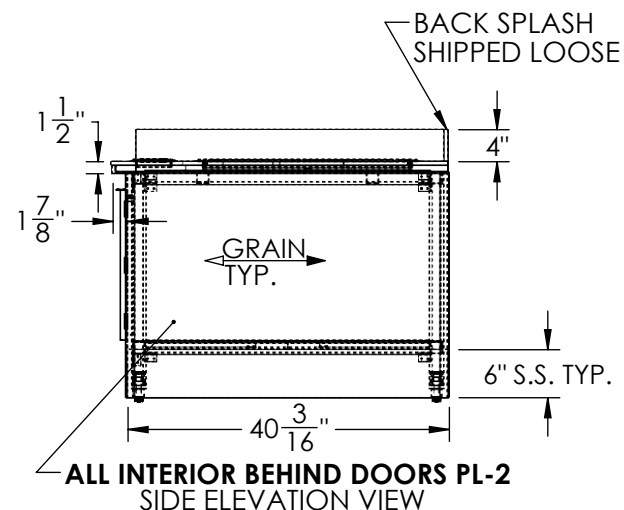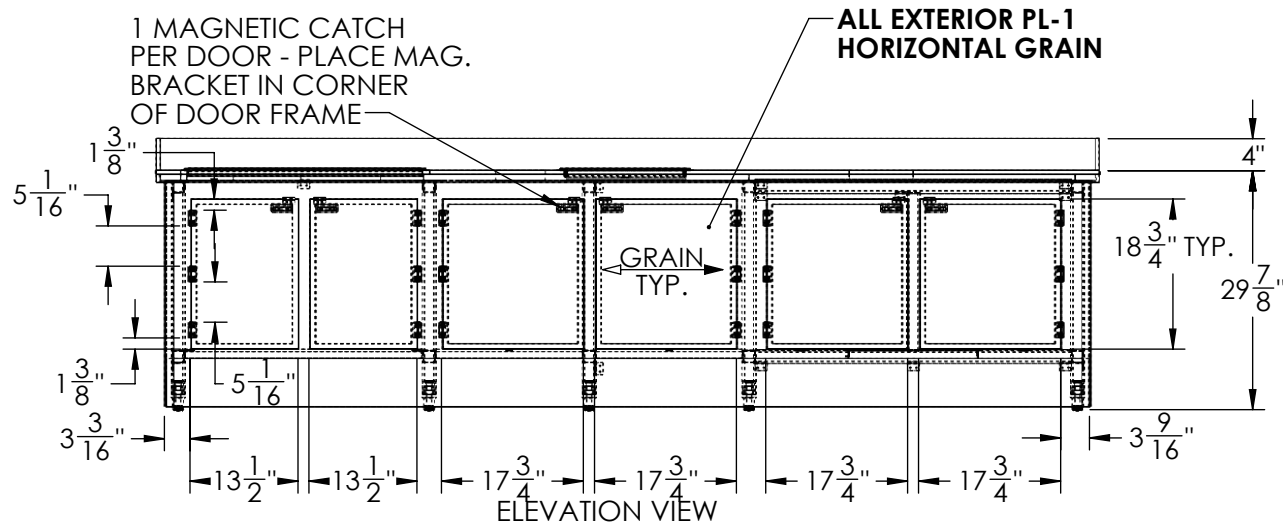

PL-1	PIONITE WX110 SMOOTH PADDLIN
PL-2	WILSONART D354-60 DESIGNER WHITE
SS-1	CORIAN ARCTIC ICE


**CONSTRUCTION NOTES:**

**1/2" THICK SOLID SURFACE TOP  
WITH 1 1/2" DROP EDGE  
3/4" MARINE GRADEPLYWOOD SUBTOP  
3/4" LAMINATED PLYWOOD PANELS/DOORS  
1 1/2" S.S. SQ. TUBE FRAME  
6" S.S. SIDES  
HAFELE 351.95.914 HINGES (X3 PER DOOR)  
MAGNETIC CATCHES ON ALL DOORS  
**BACK SPLASH AND SIDE SPLASHES TO SHIP LOOSE  
TOP SHIPPED AS SOLID PIECE****

LOCATION: *	<div style="text-align: center;"> <h1>ARBY'S</h1> <h2>ARBCASM</h2> <h3>BEV COUNTER 117 IN. W/DRIP GRATE</h3> <h3>ASSEMBLY VIEWS</h3> </div>			NOTICE: THIS DRAWING IS THE PROPERTY OF QUALSERV SOLUTIONS INC. AND CONTAINS CONFIDENTIAL AND PROPRIETARY INFORMATION. NO PORTION OF THIS DRAWING MAY BE REPRODUCED OR COMMUNICATED WITHOUT EXPLICIT WRITTEN PERMISSION FROM QUALSERV SOLUTIONS INC.					
SO#: *				DRAWN DATE: 10/11/17					
TOLERANCES: (UNLESS OTHER- WISE NOTED)           FRACTIONS: $\pm 1/16"$ DECIMAL: $\pm 0.01"$	BEV COUNTER 117 IN. W/DRIP GRATE  ASSEMBLY VIEWS			MODELED BY: BCAMP	REVISIONS				
				DRAWN BY: BCAMP	REV.	DESCRIPTION	ECN	DATE	INITIALS
				CHECKED BY: *	12	*	*	*	*
				APPROVED BY: *	13	*	*	*	*
				DWG LSB: bcampbell	14	*	*	*	*
 7400 SOUTH 28th STREET FORT SMITH, AR 72908 PH. 800-643-2980 FAX. 479-646-5517	STORE#: *	SCALE = 1:24	PAGE: 2 OF 25	MODEL LSB: bcampbell	15	*	*	*	*

DATE: 10/27/2017

PL-1	PIONITE WX110 SMOOTH PADDLIN
PL-2	WILSONART D354-60 DESIGNER WHITE
SS-1	CORIAN ARCTIC ICE

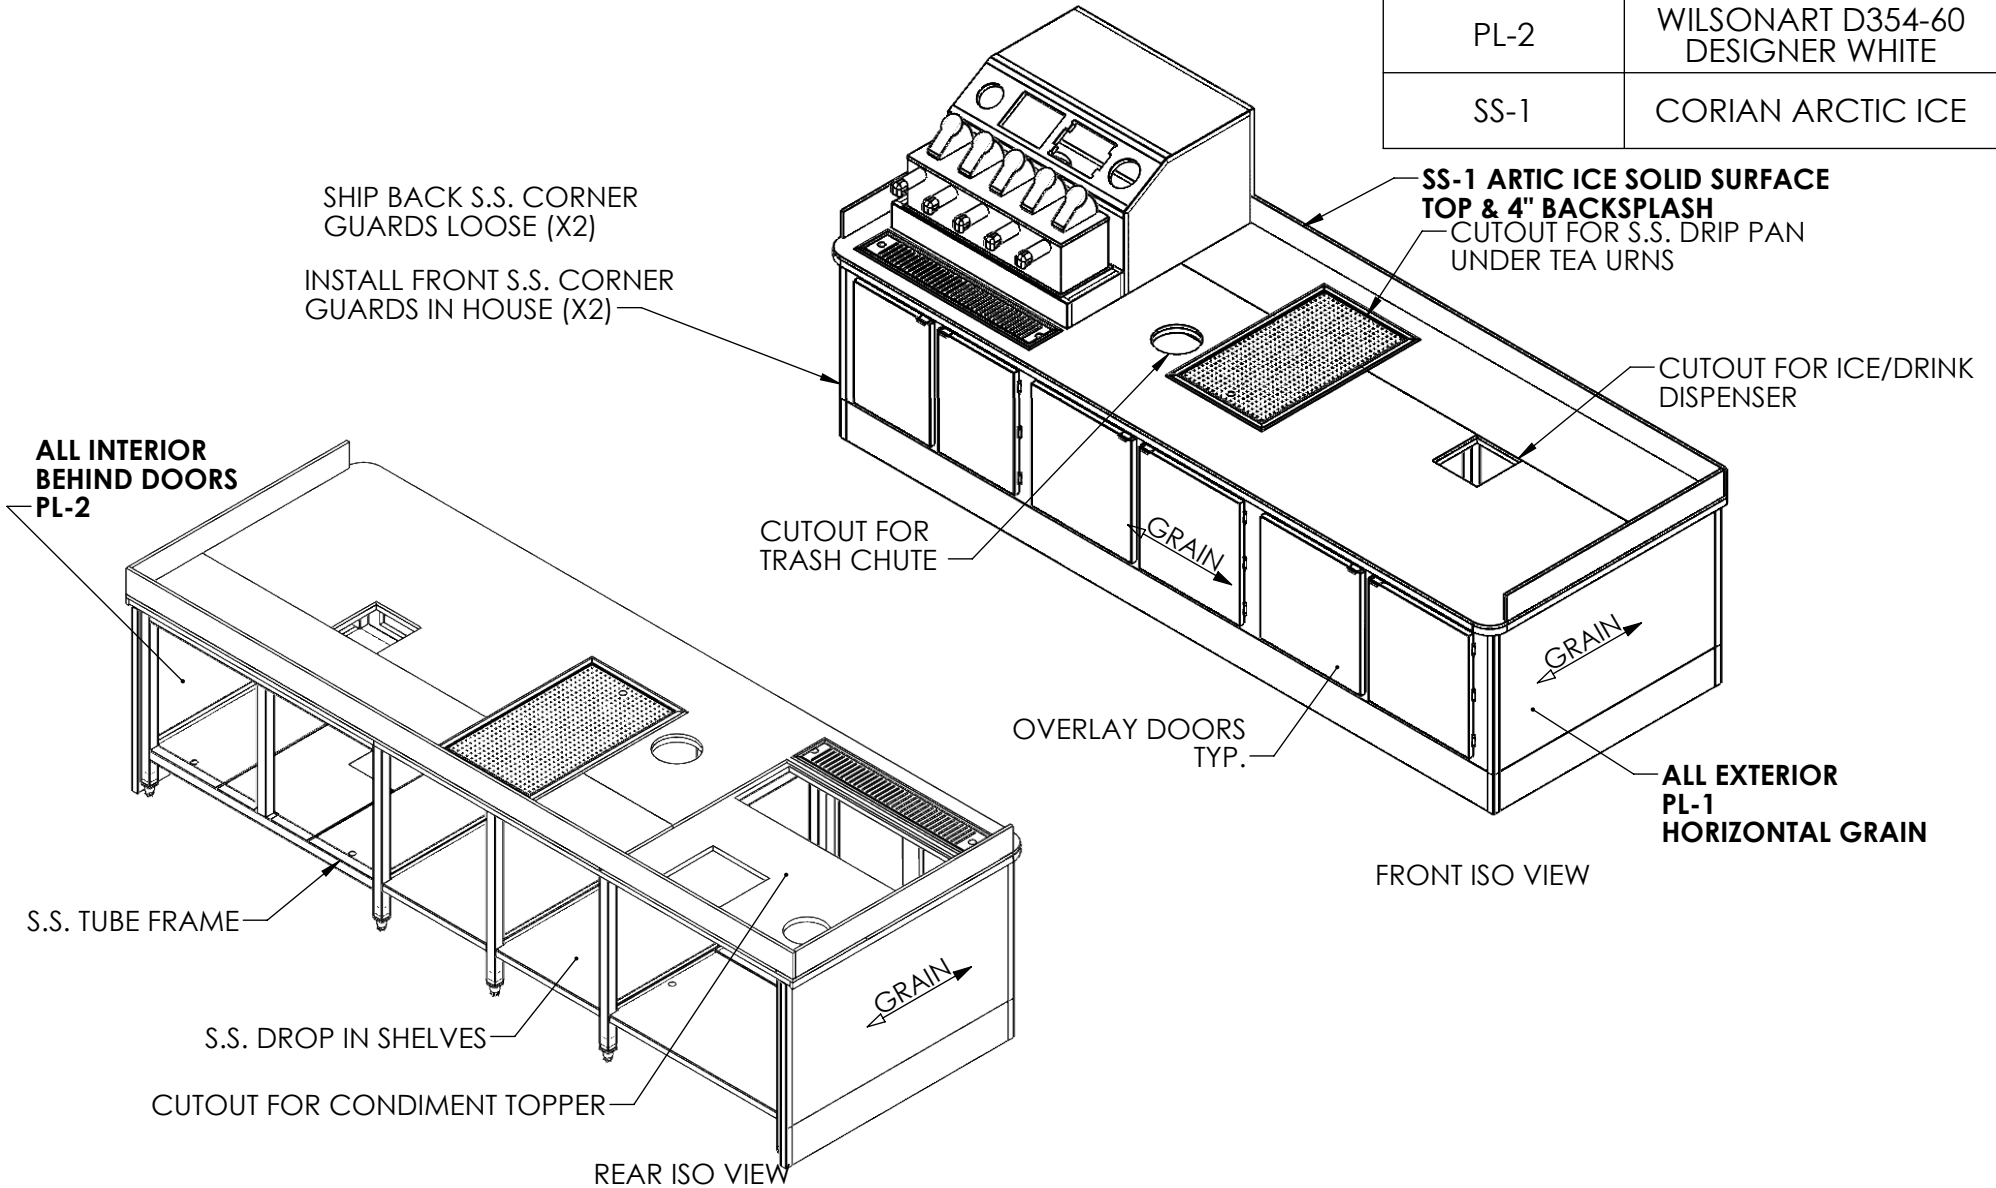

LOCATION: \*  
SO#: \*

TOLERANCES:  
(UNLESS OTHERWISE NOTED)  
FRACTIONS: ± 1/16"  
DECIMAL: ± 0.01"

**QualServ**  
7400 SOUTH 28th STREET  
FORT SMITH, AR 72908  
PH. 800-643-2980  
FAX. 479-646-5517

**ARBY'S**  
**ARBCASM**

BEV COUNTER 117 IN. W/DRIP GRATE


ISO VIEWS

STORE#: \*    SCALE = 1:24    PAGE: 3 OF 25

NOTICE: THIS DRAWING IS THE PROPERTY OF QUALSERV SOLUTIONS INC. AND CONTAINS CONFIDENTIAL AND PROPRIETARY INFORMATION. NO PORTION OF THIS DRAWING MAY BE REPRODUCED OR COMMUNICATED WITHOUT EXPLICIT WRITTEN PERMISSION FROM QUALSERV SOLUTIONS INC.					
DRAWN DATE: 10/11/17					
MODELED BY:BCAMP		REVISIONS			
DRAWN BY: BCAMP	REV.	DESCRIPTION	ECN	DATE	INITIALS
CHECKED BY: *	12	*	*	*	*
APPROVED BY: *	13	*	*	*	*
DWG LSB:bcampbell	14	*	*	*	*
MODEL LSB:bcampbell	15	*	*	*	*

DATE: 10/27/2017

DATE: 10/27/2017

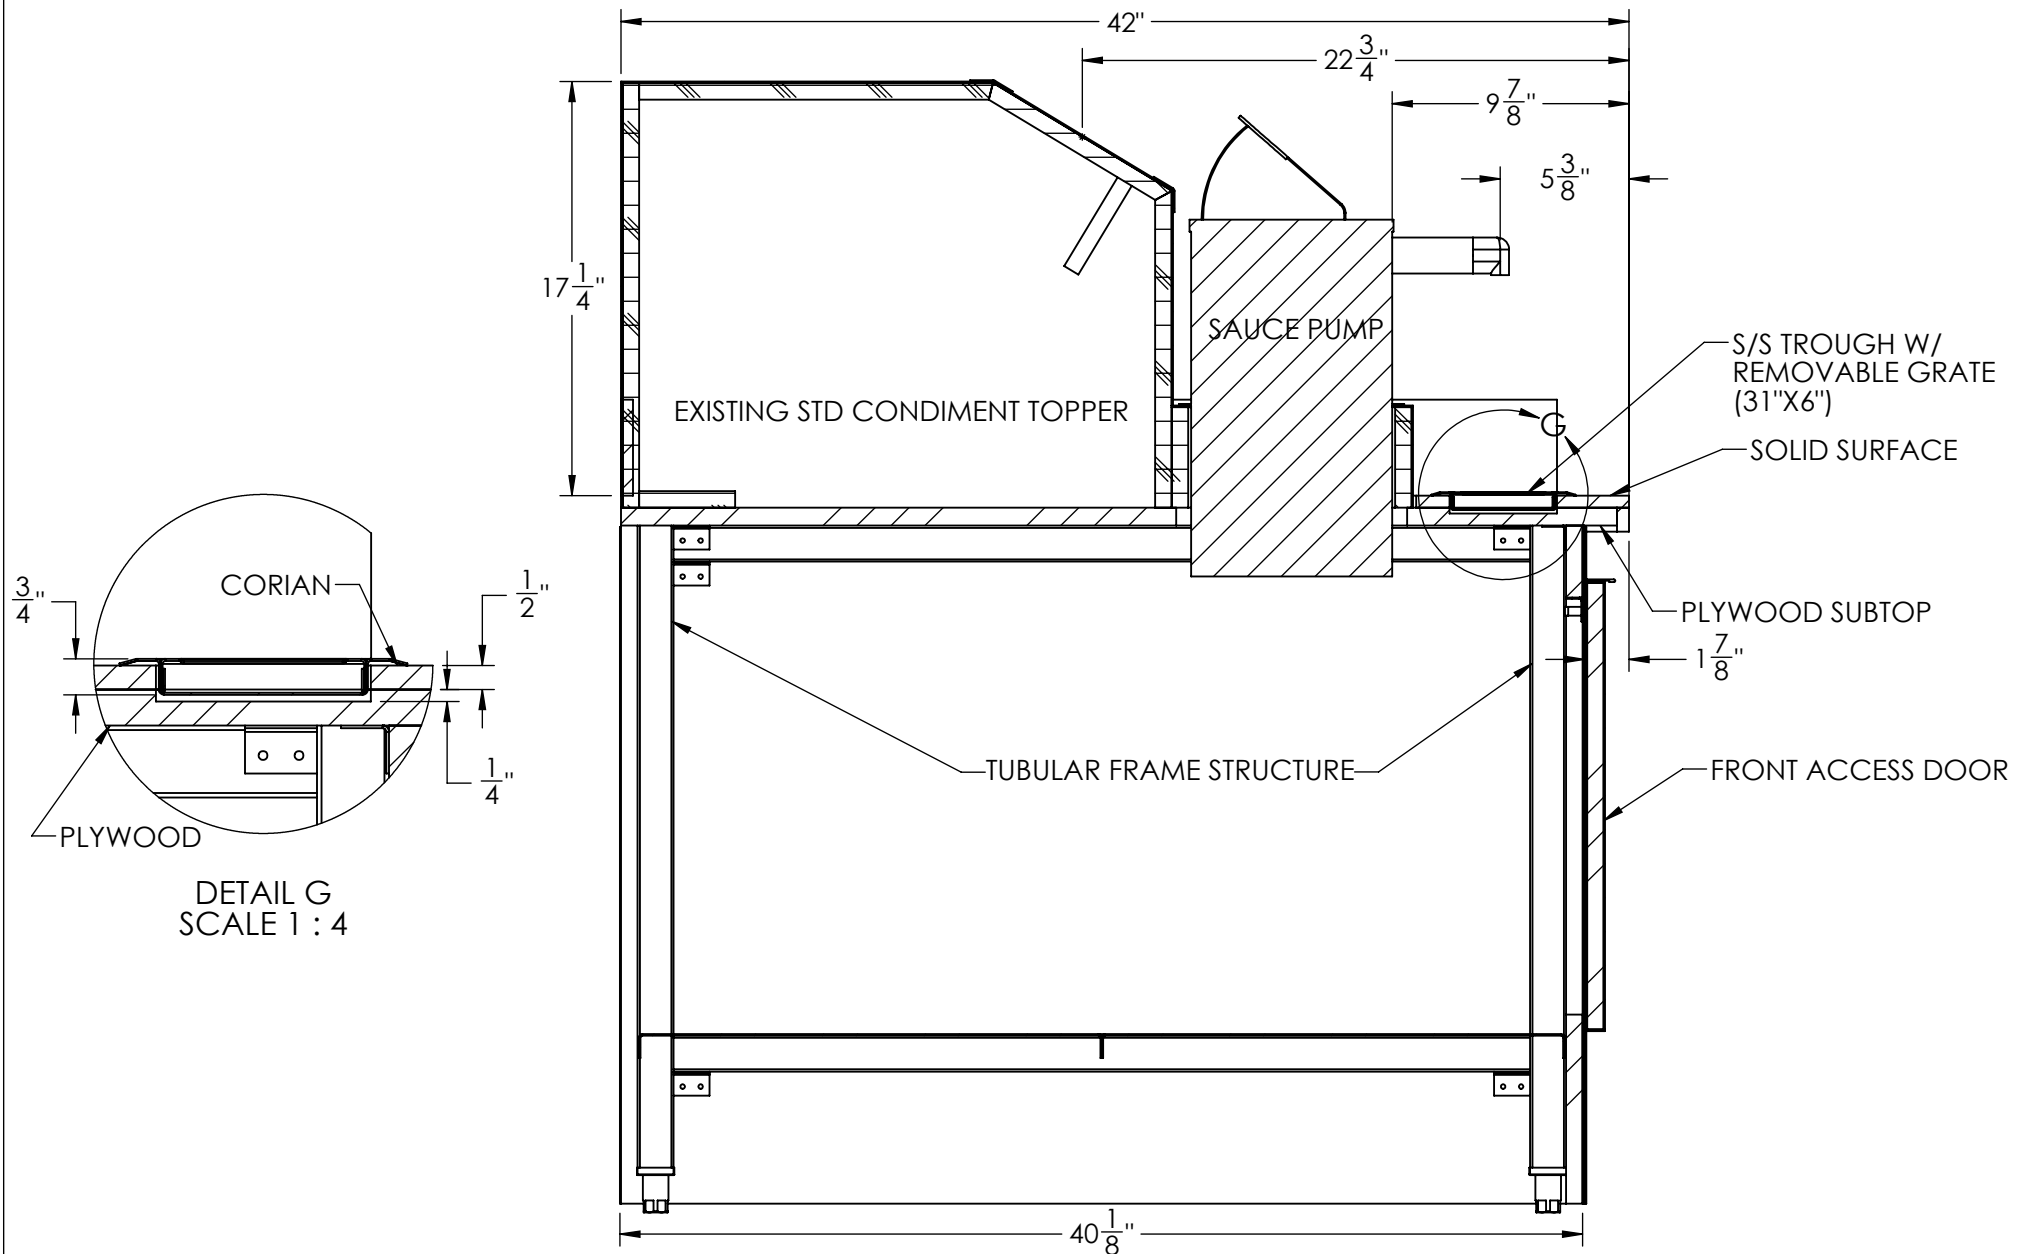

LOCATION: \*

SO#: \*

TOLERANCES:  
(UNLESS OTHERWISE NOTED)  
FRACTIONS:  $\pm 1/16$ "  
DECIMAL:  $\pm 0.01$ "

**QualServ**  
7400 SOUTH 28th STREET  
FORT SMITH, AR 72908  
PH. 800-643-2980  
FAX. 479-646-5517

**ARBY'S**  
**ARBCASM**

BEV COUNTER 117 IN. W/DRIP GRATE  
SECTION VIEW

STORE#: \*

SCALE =1:8

PAGE: 4 OF 25

NOTICE: THIS DRAWING IS THE PROPERTY OF QUALSERV SOLUTIONS INC. AND CONTAINS CONFIDENTIAL AND PROPRIETARY INFORMATION. NO PORTION OF THIS DRAWING MAY BE REPRODUCED OR COMMUNICATED WITHOUT EXPLICIT WRITTEN PERMISSION FROM QUALSERV SOLUTIONS INC.

DRAWN DATE: 10/11/17

MODELED BY: BCAMP

DRAWN BY: BCAMP

CHECKED BY: \*

APPROVED BY: \*

DWG LSB: bcampbell

MODEL LSB: bcampbell

## REVISIONS

REV.	DESCRIPTION	ECN	DATE	INITIALS
12	*	*	*	*
13	*	*	*	*
14	*	*	*	*
15	*	*	*	*

DATE: 10/27/2017