

# 28" X 40" OVEN CART APPROVAL

INDEX	
PAGE	DESCRIPTION
1	APPROVAL PAGE
2	OVERVIEW


These shop drawings have been produced according to the interpretation of the architect/designer's drawings and designs. The items represented within will be produced as shown unless changes are made during the submittal process. Any modifications of the drawings by the contractor or architect/designer after these drawings have been approved for construction could result in additional costs.

Any trades who use these drawings for the layout of their work do so at their own risk.




APPROVED:	<input type="checkbox"/>
APPROVED AS NOTED:	<input type="checkbox"/>
REVISE AND RESUBMIT:	<input type="checkbox"/>
APPROVED BY:	_____
PRINT NAME:	_____
DATE APPROVED:	_____

REFERENCE JOB #:	ARBYS	DRAWN BY: BCAMP			
LOCATION:*		DATE: 10/20/17			
STORE #: *		SCALE: 1:6			
 7400 SOUTH 28th STREET FORT SMITH, AR 72908 PH. 800-643-2980 FAX. 479-646-5517	28"X40" OVEN CART APPROVAL	PAGE: 1 OF 7			
		REV	DESCRIPTION	DATE	DRAFTER
		2	CHANNELS ADDED	11/17/17	BCAMP

NOTICE: THIS DRAWING IS THE PROPERTY OF QUALSERV SOLUTIONS INC. AND CONTAINS CONFIDENTIAL AND PROPRIETARY INFORMATION. NO PORTION OF THIS DRAWING MAY BE REPRODUCED OR COMMUNICATED WITHOUT EXPLICIT WRITTEN PERMISSION FROM QUALSERV SOLUTIONS INC.

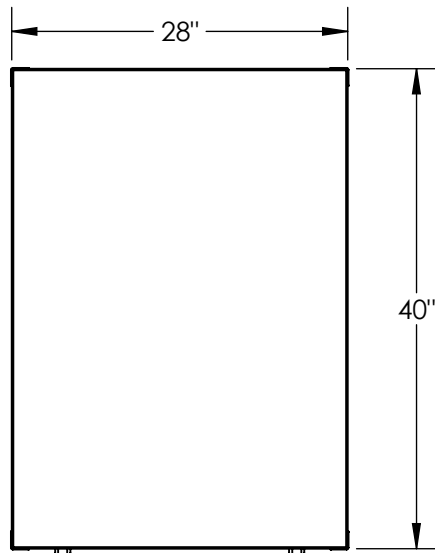

CONSTRUCTION NOTES:  
 MATERIAL: 16 GA 430 S.S. STEEL  
 CASTERS: 5" 2-LOCKING, 2-NON LOCKING  
 CASTERS REMOVABLE  
 STAINLESS STEEL CHANNEL UNDER SHELVES

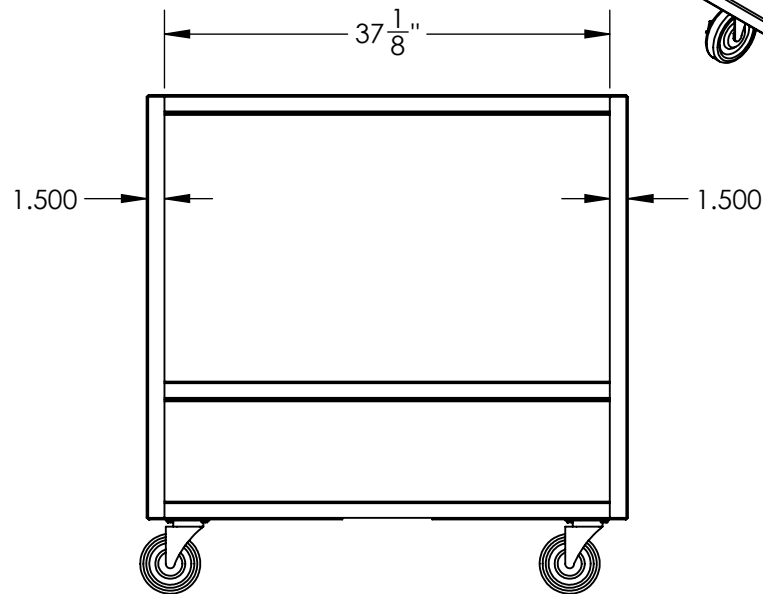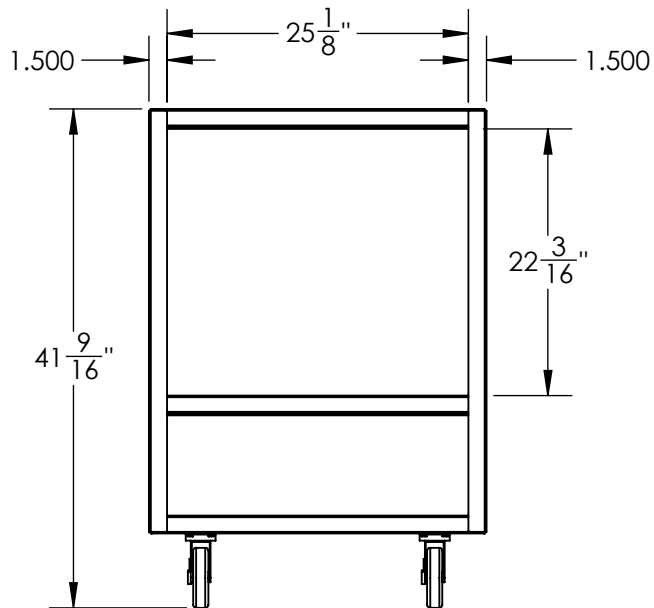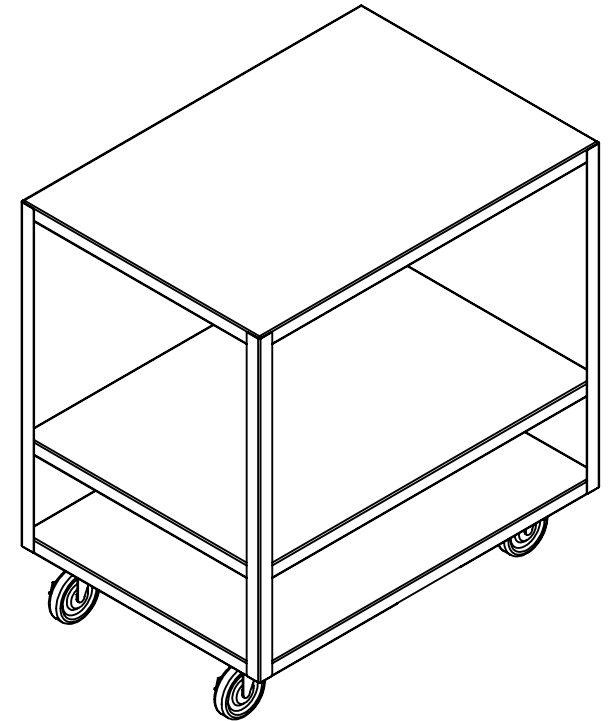

LOCATION: \*

SO#: \*

TOLERANCES:  
 (UNLESS OTHER-  
 WISE NOTED) FRACTIONS:  $\pm 1/16"$   
 DECIMAL:  $\pm 0.06"$

**QualServ**  
 7400 SOUTH 28th STREET  
 FORT SMITH, AR 72908  
 PH. 800-643-2980  
 FAX. 479-646-5517

**ARBYS**  
**OVEN CART**  
 28"X40" OVEN CART  
 OVERVIEW

STORE#: \*

SCALE =1:16

PAGE: 2 OF 7

NOTICE: THIS DRAWING IS THE PROPERTY OF QUALSERV SOLUTIONS INC. AND CONTAINS CONFIDENTIAL AND PROPRIETARY INFORMATION. NO PORTION OF THIS DRAWING MAY BE REPRODUCED OR COMMUNICATED WITHOUT EXPLICIT WRITTEN PERMISSION FROM QUALSERV SOLUTIONS INC.

DRAWN DATE: 10/20/17

MODELED BY: BCAMP

DRAWN BY: BCAMP

CHECKED BY: \*

APPROVED BY: \*

DWG LSB:jrabb

MODEL LSB:jrabb

## REVISIONS

REV.	DESCRIPTION	ECN	DATE	INITIALS
1	CHANGE MATERIAL TO 430 S.S.	101729	10/25/17	WJP
2	ADDED CHANNEL TO SHELVES	111725	11/16/17	BCAMP
3	VERTICALS AND SHELF LOCATION CHANGED	011824	1/23/18	D.RABB
4	CHANNEL ADDED	*	*	D.RABB

DATE: 2/13/2018