

ARBYS 67" DRIVE THRU BEV W/ BUYOUT CUP DISP IN FRONT APPROVAL

INDEX	
PAGE	DESCRIPTION
1	APPROVAL PAGE
2	ASSEMBLY VIEWS
3	ISO VIEWS

These shop drawings have been produced according to the interpretation of the architect/designer's drawings and designs. The items represented within will be produced as shown unless changes are made during the submittal proces. Any modifications of the drawings by the contractor or architect/designer after these drawings have been approved for construction could result in additional costs.

Any trades who use these drawings for the layout of their work do so at their own risk.


APPROVED:	☐
APPROVED AS NOTED:	☐
REVISE AND RESUBMIT:	☐
APPROVED BY:	_____
PRINT NAME:	_____
DATE APPROVED:	_____

REFERENCE JOB #:		DRAWN BY: BCAMP			
LOCATION:*		DATE: 10/10/17			
STORE #: *		SCALE: 1:6			
		PAGE: 1 OF 17			
 7400 SOUTH 28th STREET FORT SMITH, AR 72908 PH. 800-643-2980 FAX. 479-646-5517	67" ARDTBEV W/BUYOUT CD APPROVAL	REV	DESCRIPTION	DATE	DRAFTER
		1	CUSTOMER CHANGE	11/8/17	BCAMP




NOTICE: THIS DRAWING IS THE PROPERTY OF QUALSERV SOLUTIONS INC. AND CONTAINS CONFIDENTIAL AND PROPRIETARY INFORMATION. NO PORTION OF THIS DRAWING MAY BE REPRODUCED OR COMMUNICATED WITHOUT EXPLICIT WRITTEN PERMISSION FROM QUALSERV SOLUTIONS INC.

4/26/2018

**ADD WELD TAPE ON FLANGES
& TUBING FRAME UNDER TOP
TO STOP ANY OIL CAN EFFECT.**

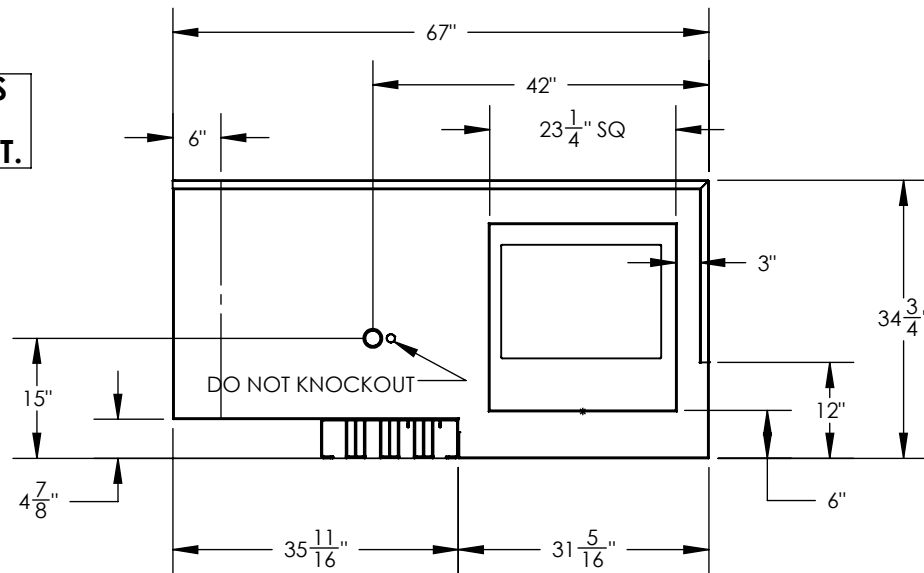**CONSTRUCTION NOTES:**

16 GA 301 S.S. TOP
16 GA 301 S.S. BASE
18 GA 201 S.S. BODY
SS66500 LEGS (QTY 8)
SS66843 MAGNETIC CATCH (QTY 2)
1 1/2" S.S. BEVERAGE SUPPORT
TUBE FRAME
ALL LEGS REMOVABLE

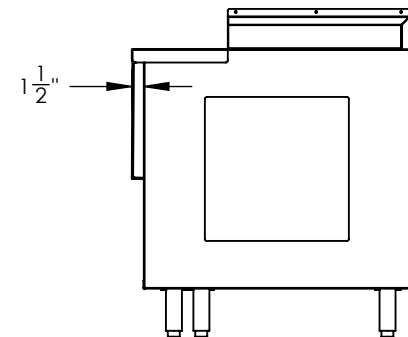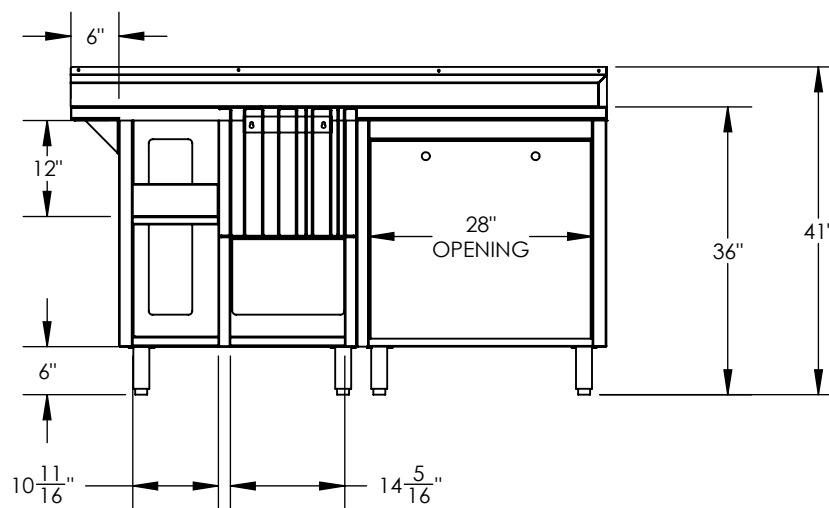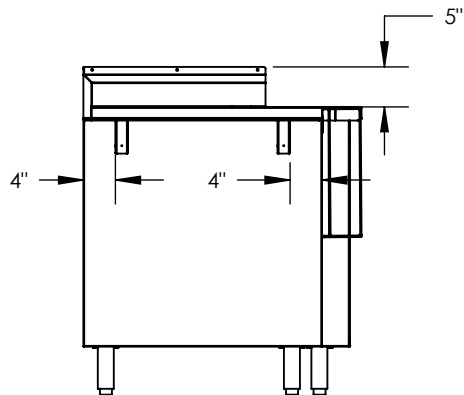

LOCATION: *

SO#: *

TOLERANCES:
(UNLESS OTHERWISE NOTED)
FRACTIONS: $\pm 1/16"$
DECIMAL: $\pm 0.01"$

QualServ
7400 SOUTH 28th STREET
FORT SMITH, AR 72908
PH. 800-643-2980
FAX. 479-646-5517

ARBY'S
ARSSXXXX

67" ARDBEV W/BUYOUT CD
ASSEMBLY VIEWS

STORE#: *

SCALE = 1:24

PAGE: 2 OF 17

NOTICE: THIS DRAWING IS THE PROPERTY OF QUALSERV SOLUTIONS INC. AND CONTAINS CONFIDENTIAL AND PROPRIETARY INFORMATION. NO PORTION OF THIS DRAWING MAY BE REPRODUCED OR COMMUNICATED WITHOUT EXPLICIT WRITTEN PERMISSION FROM QUALSERV SOLUTIONS INC.

DRAWN DATE: 10/10/17

MODELED BY: BCAMP

DRAWN BY: BCAMP

CHECKED BY: *

APPROVED BY: *

DWG LSB: cpage

MODEL LSB: cpage

REVISIONS

REV.	DESCRIPTION	ECN	DATE	INITIALS
1	*	091733	9/21/17	*
2	*	*	*	*
3	*	*	*	*
4	*	*	*	*

DATE: 4/26/2018

CONSTRUCTION NOTES:

16 GA 301 S.S. TOP


16 GA 301 S.S. BASE

18 GA 201 S.S. BODY

SS66500 LEGS (QTY 6)

SS66843 MAGNETIC CATCH (QTY 2)

1 1/2" S.S. BEVERAGE SUPPORT TUBE FRAME

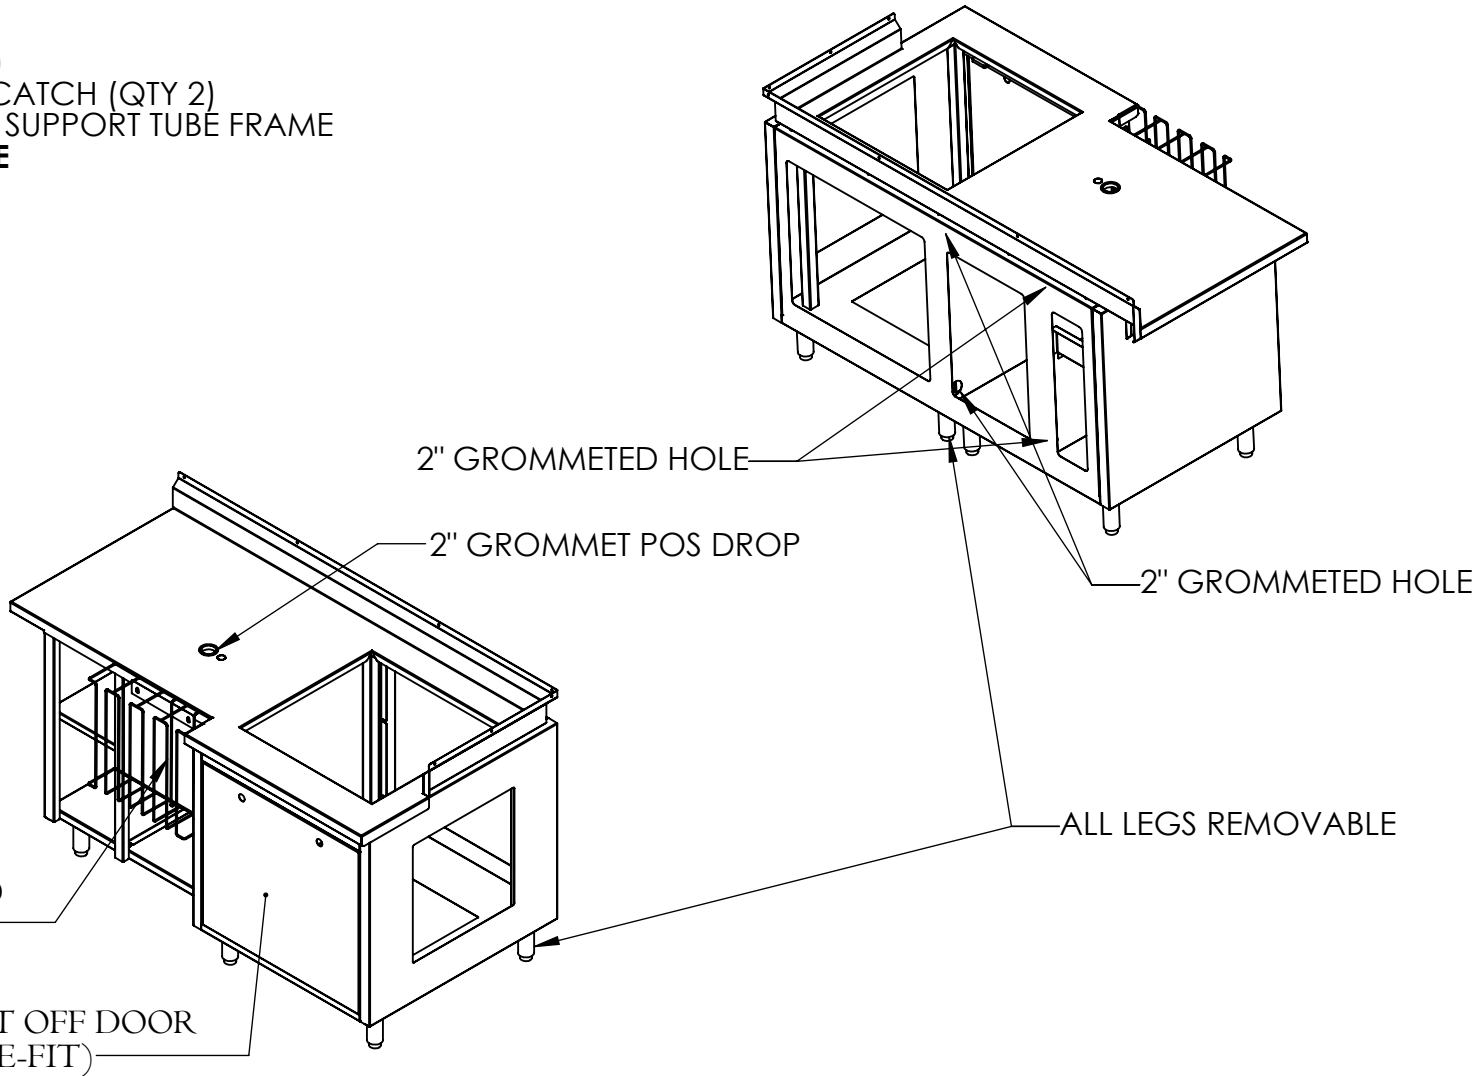ALL LEGS REMOVABLESOLID APRON BEHIND
CUP DISPENSERLIFT OFF DOOR
(PRE-FIT)

LOCATION: *

SO#: *

TOLERANCES:

(UNLESS OTHER-
WISE NOTED) FRACTIONS: $\pm 1/16"$
DECIMAL: $\pm 0.01"$ 7400 SOUTH 28th STREET
FORT SMITH, AR 72908
PH. 800-643-2980
FAX. 479-646-5517

ARBY'S
ARSSXXXX
67" ARDBEV W/BUYOUT CD
ISO VIEWS

STORE#: *

SCALE = 1:24

PAGE: 3 OF 17

NOTICE: THIS DRAWING IS THE PROPERTY OF QUALSERV SOLUTIONS INC. AND CONTAINS CONFIDENTIAL AND PROPRIETARY INFORMATION. NO PORTION OF THIS DRAWING MAY BE REPRODUCED OR COMMUNICATED WITHOUT EXPLICIT WRITTEN PERMISSION FROM QUALSERV SOLUTIONS INC.

DRAWN DATE: 10/10/17

MODELED BY: BCAMP

DRAWN BY: BCAMP

CHECKED BY: *

APPROVED BY: *

DWG LSB: cpage

MODEL LSB: cpage

REVISIONS

REV.	DESCRIPTION	ECN	DATE	INITIALS
1	*	*	*	*
2	*	*	*	*
3	*	*	*	*
4	*	*	*	*

DATE: 4/26/2018