


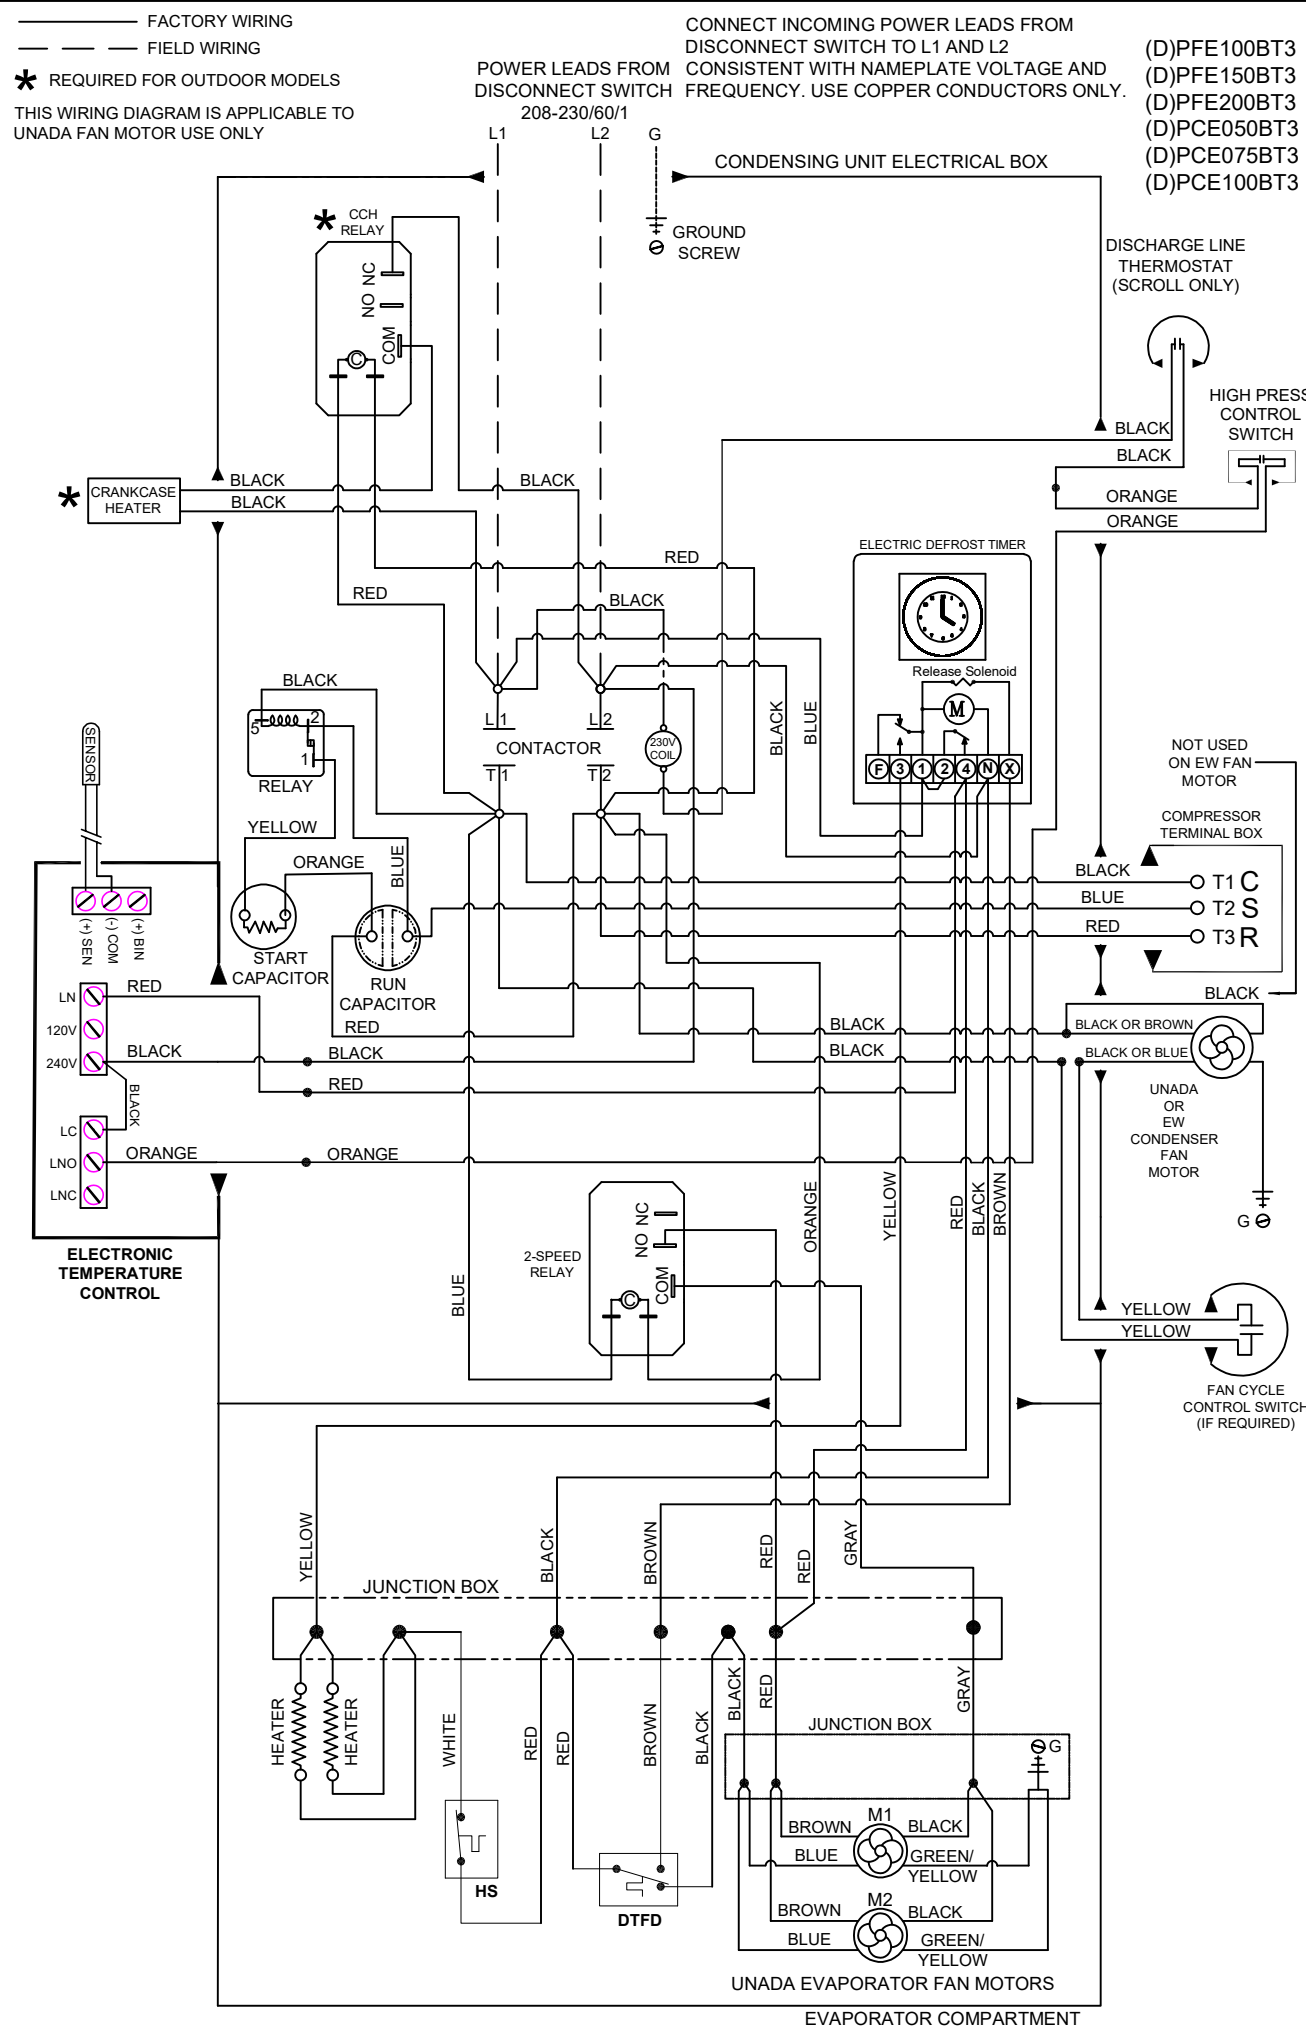

NOTE:
SYSTEM IS SUPPLIED WITH A HOT GAS CONDENSATE PAN. A CONDENSATE DRAIN LINE IS NOT REQUIRED.

NOTE:
18" CLEARANCE REQUIRED ON ALL SIDES FOR PROPER OPERATION OF POLAR PAK SYSTEMS.

ITEMS PROVIDED INCLUDE:

1. Liquid Line Filter/Driers
2. Electronic Temp Control (Installed)
3. Expansion Valve (Installed)
4. Scroll Compressor-Copeland
5. High Pressure Switch
6. EC Fan Motors-2 Speed (Evap)

CONFORMS TO ANSI/UL STD 427
CERTIFIED TO CAN/CSA STD C22.2 NO.120-04



Intertek 40807

THIS DRAWING/FILE IS THE PROPERTY OF KOLPAK AND IS STORED IN AN ELECTRONIC DATA BASE. ANY ALTERATIONS OR ADDITIONS MUST BE APPROVED BY KOLPAK ENGINEERING AND CHANGED IN DATA BASE.

SIGNED APPROVED PRINT MUST BE REC'D. B/4 FAB.
☐ APPROVED AS DRAWN
☐ APPROVED AS NOTED
☐ REVISE AND RESUBMIT

SIGNED _____
DATE _____

REFRIGERATING UNIT – FREEZER					
MODEL	PFE200BT3	2	HP		
VOLTS	208-230	PH 1	CYCLES	60	
REFRIGERANT	R454C	37	OZ.	5,890	BTUH
TOTAL LOAD	15.6	AMPS	TOTAL HEAT REJECTED	12,199	BTUH
MIN.CIRCUIT AMPACITY	19.1		EVAP. FAN	0.6	AMPS EA.
MAX.EXTERNAL FUSE SIZE	30		EVAP. FAN	1/20	HP
COMP. RLA	13.9		DEFROST	4.3	AMPS
COMP. LRA	88.0		COND. FAN	0.6	AMPS
LOW SIDE DESIGN PRESS.	230	PSIG	COND. FAN	1/10	HP
HIGH SIDE DESIGN PRESS.	475		WEIGHT	300	LBS.
AWEF					

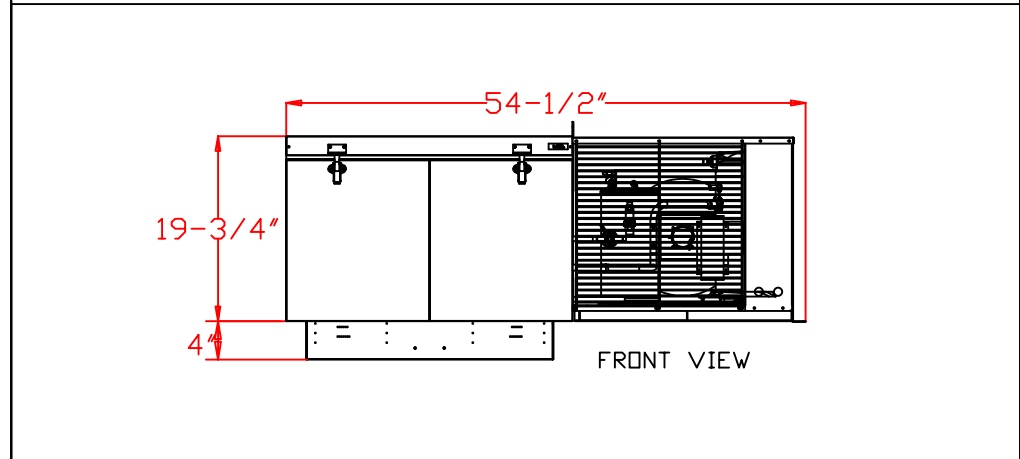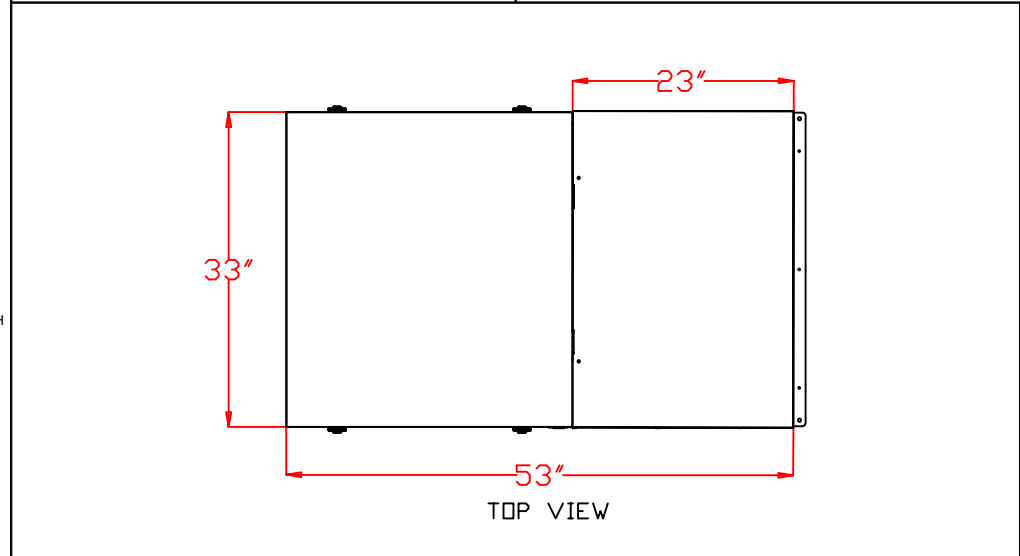

Electrical Box

Air Flow

Condenser Coil

Evaporator Coil

RETURN AIR IN

SUPPLY AIR OUT

CUT-OUT DIMENSIONS: 26.5"x29.5"

DATE No. DESCRIPTION OF CHANGE AUTH BY

PFE200BT3 (208-230/1/60)

SCALE: NONE DEALER: DRAWN BY: SCG

DATE: 12/20/2024 REVISED

KOLPAK A Welbilt Brand

DRAWING NUMBER PFE200BT3