

F

E

D


C

B

A

ITEM NO.	QTY.	PART NO.	DESCRIPTION
1	1	OBA-CLS OAK BACK PANEL	47 7/8" X 30" PANEL
2	1	FRONT ASSEMBLY	WITH DOOR
3	2	OBA-CLS OAK SIDE PANEL	46 3/8" X 30" PANEL
4	1	PLYWOOD BOTTOM	3/4" X 44 1/4" X 44 1/4" HW PLYWOOD
5	8	2 1/2" BUTT HINGE (ZG010)	2 1/2" BUTT HINGE (ZG010)
6	1	VEG-10 A	48X48X2.5D PLASTIC LINER
7	1	4474-B OBA-CLS F&C	FRAME & CASTERS FOR OBA-CLS (DWG# 4474)
8	1	DOUBLE TOUCH LATCH	DOUBLE BARREL MAGNETIC LATCH





3209 Marquita Drive
Fort Worth, Texas 76116
PH: (817) 244-8300

DWG#
1646

REV.
C

ITEM(S)
OBA-CLS O BK

DWG TYPE:
PRODUCTION

TITLE:
OBS-CLS O BK
W/STORAGE DOOR & 2 1/2"
LINER

48" X 48" X 33"H

MATERIAL:
WOOD/PLASTIC

FINISH:
PER CUSTOMER

DRAWN BY:
SC

DATE
8-4-03

CHECKED BY:
TN

DATE
8-4-03

APPROVED BY:
CJ

DATE
8-4-03

APPROVED BY:

DATE

RELEASE FOR PRODUCTION

DATE

USED ON:

SCALE: 1:10

SHEET # 1 OF 7

SIZE: **B**

TITLE BLOCK: TB-2008

DRAWN ON: **SOLIDWORKS 2006**

UNLESS OTHERWISE SPECIFIED
DIMENSIONS ARE IN INCHES AND
TOLERANCES ARE:


FRACTIONS	DECIMALS	ANGLES
±1/16"	.X ±.060	±1°
	.XX ±.030	
	.XXX ±.015	

THIS DOCUMENT CONTAINS INFORMATION
PROPRIETARY AND CONFIDENTIAL TO
THE MARCO COMPANY AND MAY NOT BE
REPRODUCED, PUBLISHED, OR DISTRIBUTED
IN ANY FORM OR DISCLOSED IN WHOLE OR IN
PART WITHOUT THE AUTHORIZATION OF
THE MARCO COMPANY. ALL RIGHTS RESERVED.
COPYRIGHT 2007 THE MARCO COMPANY.


DO NOT SCALE DRAWING

C	TH	JVB	ADDED MAGNETIC LATCH, LOWERED INTERIOR PINE BY 3/4"		08-21-08
B	TN	SC	SEE REDLINES, ADD BAG HOLDER OPTION	CJ	8-21-03
REV.	BY	CHECKED	DESCRIPTION	APPROVED	DATE

9 8 7 6 5 4 3 2 1

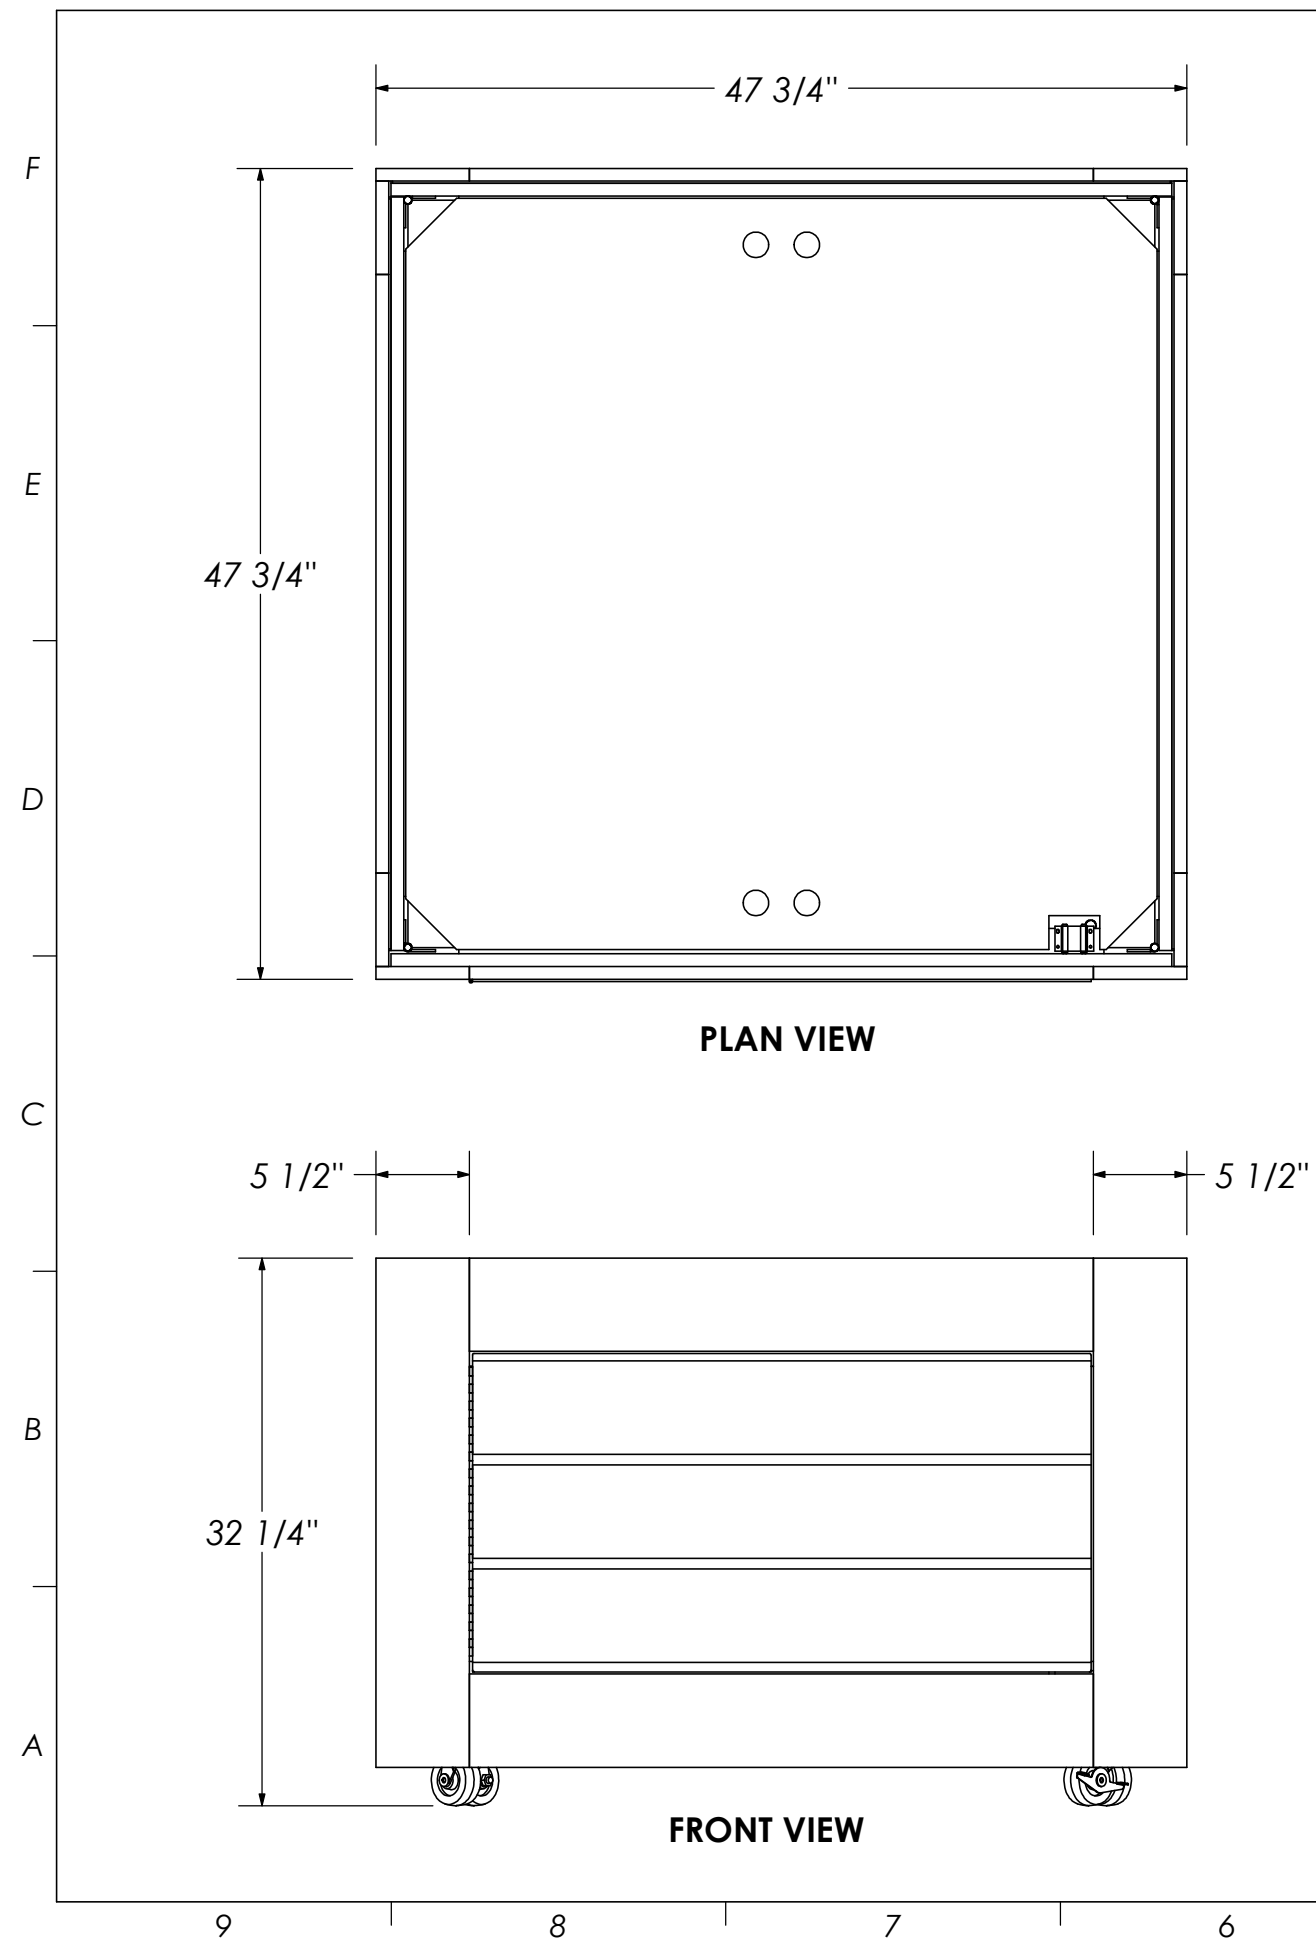

ITEM NO	QTY.	PART NO.	DESCRIPTION
1	1	BACK PLASTIC	1/8" X 29 1/8" X 46" ABS PLASTIC
2	8	LEG	3/4" X 5 1/2" X 30" HARDWOOD (S4S)
3	7	LONG SIDE SLATS	3/4" X 5 1/2" X 36 3/4" HARDWOOD (S4S)
4	3	LONG SIDE	3/4" X 5 1/2" X 46" PINE 1X6 (NS)
5	6	SPACER PINE	3/4" X 5 1/2" X 18 1/8" PINE 1X12 (NS)
6	4	CASTER SUPPORT	1 1/2" X 1 1/2" X 38" PINE 2X2 (NS)
7	1	LONG SIDE 2	3/4" X 4 5/8" X 46" PINE 1X6 (NS)
8	3	DOOR SLAT	3/4" X 5 1/2" X 36 7/16" HARDWOOD (S4S)
9	1	PLASTIC FOR DOOR	1/8" X 18 3/4" X 36 7/16" BLACK PLASTIC
10	2	DOOR LONG	3/4" X 2" X 32 7/16" PINE 1X4 (NS)
11	2	DOOR SHORT	3/4" X 2" X 17 3/4" PINE 1X4 (NS)
12	1	ZS225	1 1/2" PIANO HINGE 17" LONG
13	10	SHORT SIDE SLATS	3/4" X 5 1/2" X 35 1/4" HARDWOOD (S4S)
14	2	PLASTIC FOR SIDE	1/8" X 29 1/8" X 44 3/8" BLACK PLASTIC
15	4	SHORT SIDE	3/4" X 5 1/2" X 44 3/8" PINE 1X6 (NS)
16	1	PLYWOOD BOTTOM	3/4" X 44 1/4" X 44 1/4" HW PLYWOOD
17	8	2 1/2" BUTT HINGE (ZG010)	2 1/2" BUTT HINGE (ZG010)
18	1	VEG-10 A	48X48X2.5D PLASTIC LINER
19	4	CASTER 2X4	1 1/2" x 3 1/2" x 40 1/2" 2X4 PINE (NS)
20	4	CASTER 1X4	3/4" x 3 1/2" x 40 1/2" 1X4 PINE (NS)
21	2	ZL016	3" Locking Caster
22	2	ZL015	3" Non-locking Caster
23	16	ZC140	1/4-20 x 2 3/4 CARRAIGE BOLTS
24	16	ZD509	5/8 WASHER
25	16	ZC033	1/4-20 NYLON LOCK NUTS
26	1	DOUBLE TOUCH LATCH	DOUBLE BARREL MAGNETIC LATCH



3209 Marquita Drive
Fort Worth, Texas 76116
PH: (817) 244-8300

DWG#	1646	REV.	C												
ITEM(S) OBA-CLS O BK															
DWG TYPE: PRODUCTION															
TITLE: OBS-CLS O BK															
MATERIAL: WOOD/PLASTIC															
FINISH: PER CUSTOMER															
DRAWN BY: SC		DATE 8-4-03													
CHECKED BY: TN		DATE 8-4-03													
APPROVED BY: CJ		DATE 8-4-03													
APPROVED BY:		DATE													
RELEASE FOR PRODUCTION		DATE													
USED ON:															
SCALE: 1:11		SHEET # 2 OF 7													
SIZE: B		TITLE BLOCK: TB-2008													
DRAWN ON: SOLIDWORKS 2006															
UNLESS OTHERWISE SPECIFIED DIMENSIONS ARE IN INCHES AND TOLERANCES ARE: <table><tr><td>FRACTIONS</td><td>DECIMALS</td><td>ANGLES</td></tr><tr><td>±1/16"</td><td>.X ±.060</td><td>±1°</td></tr><tr><td></td><td>.XX ±.030</td><td></td></tr><tr><td></td><td>.XXX ±.015</td><td></td></tr></table>				FRACTIONS	DECIMALS	ANGLES	±1/16"	.X ±.060	±1°		.XX ±.030			.XXX ±.015	
FRACTIONS	DECIMALS	ANGLES													
±1/16"	.X ±.060	±1°													
	.XX ±.030														
	.XXX ±.015														
THIS DOCUMENT CONTAINS INFORMATION PROPRIETARY AND CONFIDENTIAL TO THE MARCO COMPANY AND MAY NOT BE REPRODUCED, PUBLISHED, OR DISTRIBUTED IN ANY FORM OR DISCLOSED IN WHOLE OR IN PART WITHOUT THE AUTHORIZATION OF THE MARCO COMPANY. ALL RIGHTS RESERVED. COPYRIGHT 2007 THE MARCO COMPANY.															
DO NOT SCALE DRAWING															