




2 TOP VIEW

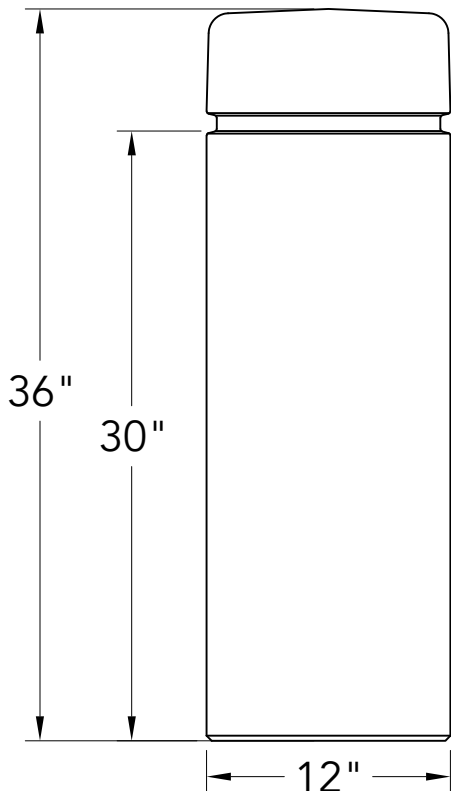

1 FRONT VIEW

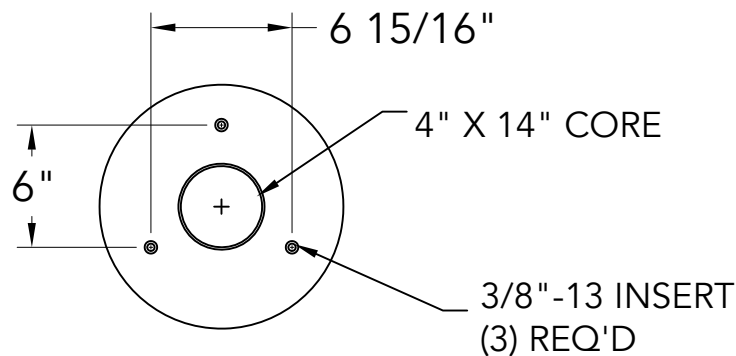

3 BOTTOM VIEW

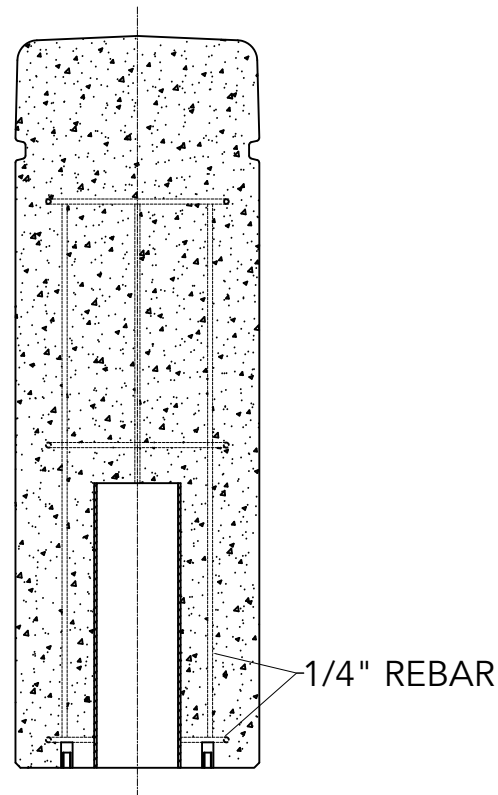

4 SECTION VIEW



WAUSAU TILE

P.O. BOX 1520 WAUSAU, WI 54402-1520

800-388-8728

E-MAIL: WTILE@WAUSAUTILE.COM

WEBSITE: WWW.WAUSAUTILE.COM

REVISIONS

	BY	DATE	NOTES
1			
2			
3			
4			
5			
6			

CONFIDENTIAL INFORMATION
THESE DRAWING, SPECIFICATIONS AND
OTHER INFORMATION AND DOCUMENTS
ACCOMPANYING THEM ARE THE
CONFIDENTIAL AND PROPRIETARY PROPERTY
OF WAUSAU TILE, INC. THE DRAWINGS
THEMSELVES SHALL BELONG TO THE OWNER
FOR USE ONLY ON THE PROJECT. ANY
ADDITIONAL USE SHALL REQUIRE THE PRIOR
WRITTEN APPROVAL OF WAUSAU TILE, INC. THE
PROPRIETARY INFORMATION CONTAINED
WITHIN THE DRAWINGS AND THE DOCUMENTS
IS AND SHALL REMAIN THE SOLE PROPERTY OF
WAUSAU TILE, INC

UNLESS OTHERWISE SPECIFIED
DIMENSIONS SHOWN ARE
ROUNDED TO THE CLOSEST
FRACTION $\pm 1/16"$

DRAWING SCALE: NOT TO SCALE

FABRICATION TOLERANCE: $\pm 1/8"$

TF6020
BOLLARD

JOB NAME

CITY, ST

CUSTOMER SIGNATURE REQUIRED

APPROVED: _____

DATE: _____

(SIGNATURE ABOVE ILLUSTRATES
YOU HAVE REVIEWED ALL ASPECTS
OF THE DESIGN FOR ACCURACY AND
COMPLIANCE WITH YOUR JOB
REQUIREMENTS AND APPROVE
FABRICATION AS REPRESENTED
WITHIN THESE DRAWINGS)

DRAWN BY: JJB PROJ MNGR: ★

DATE: 11/08/21

WEIGHT (LBS): 310

CO NUMBER:
★

REFERENCE:
TF6020