


2 TOP VIEW OF CONCRETE


Scale: 1/8" = 1"

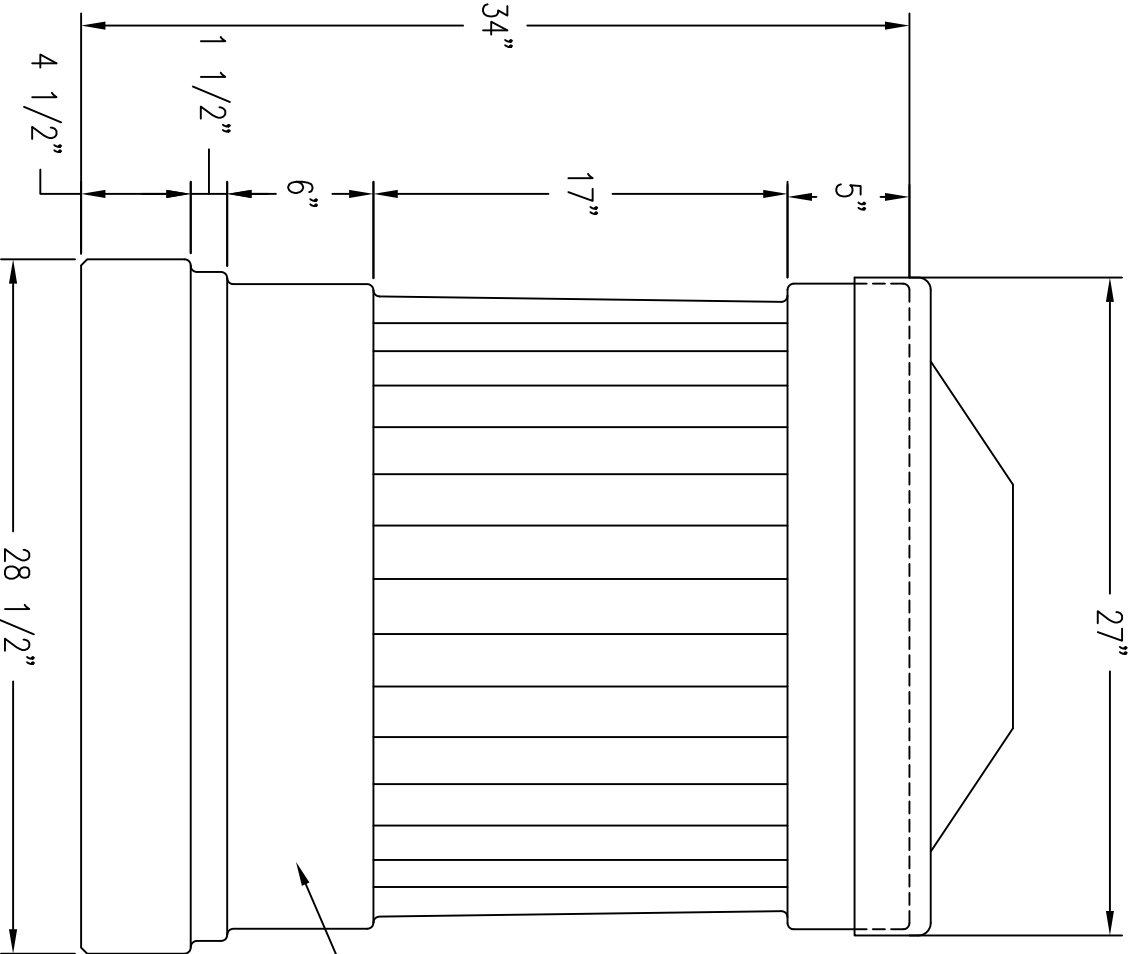

CONCRETE  
WASTE  
CONTAINER  
#TF1861

3 CROSS SECTION

Scale: 1/8" = 1"

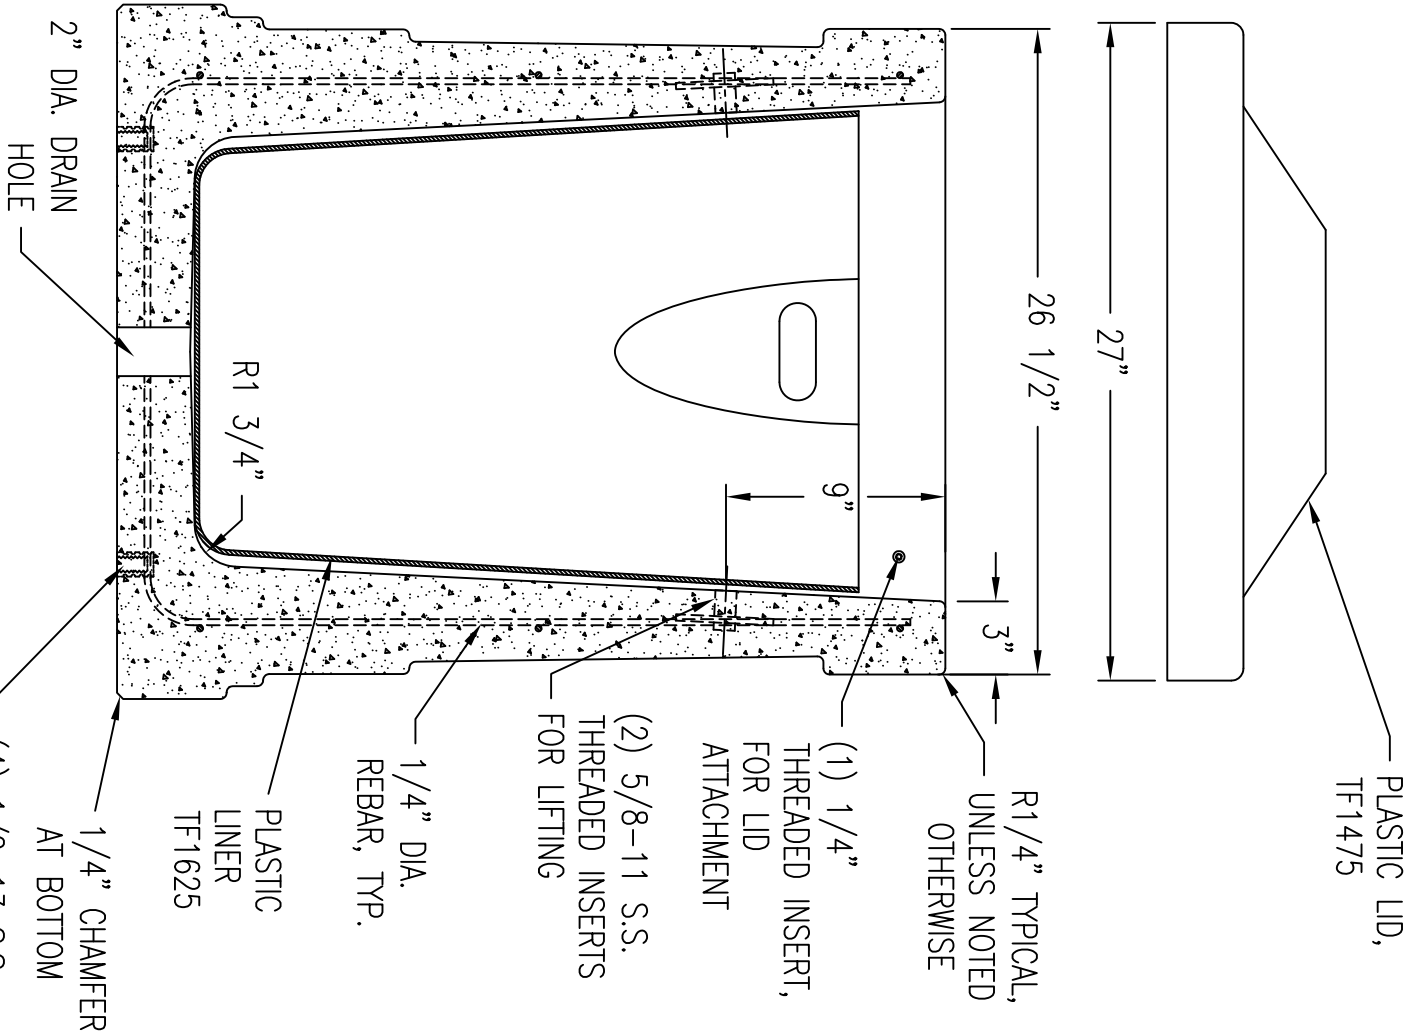

WAUSAU TILE SITE FURNISHINGS										P.O. BOX 1520 WAUSAU, WISCONSIN 54402-1520 800/388-8728 P.O. BOX 967 BANNING, CALIFORNIA 92220 877/849-5696									
REVISIONS						DRAWN BY JPZ		JOB		MATERIAL CONCRETE									
NO.	DATE	BY	NO.	DATE	BY	JOB NO.		LOCATION		WEIGHT 740 LBS									
1			4			SCALE		UNLESS OTHERWISE SPECIFIED DIMENSIONS ARE IN INCHES TOLERANCES: ±1/8"		DATE 12/19/11		ITEM NO. TF1192							
2			5			AS NOTED				DWG. NO. 1 OF 1									
3			6			FINISH OPTIONS													

1 ELEVATION VIEW

Scale: 1/8" = 1"